



Disclaimer  
 Electronic drawings once printed, are uncontrolled and may become out of date. Refer to CDE for current revision.  
 FIGURED DIMENSIONS ONLY TO BE USED. All dimensions to be checked on site. All dimensions are in millimetres unless indicated otherwise.  
 If in doubt, ask.


- Key Materials Types:**
- A Dark Grey Metal Panel
  - B Glazing
  - C Blue Metal Panel
  - D Metal Panel with grey metallic finish
  - E Grey Metal Louvres/perforated panels for ventilation
  - F Grey Metal Fins
  - G Fritted Glazing
  - H Concrete
  - I Metal Fence
  - J Metal Door
  - K Grey Metal Fins with Glazing Behind
  - L Steel Mesh
  - M Dark Grey Metal Flashing

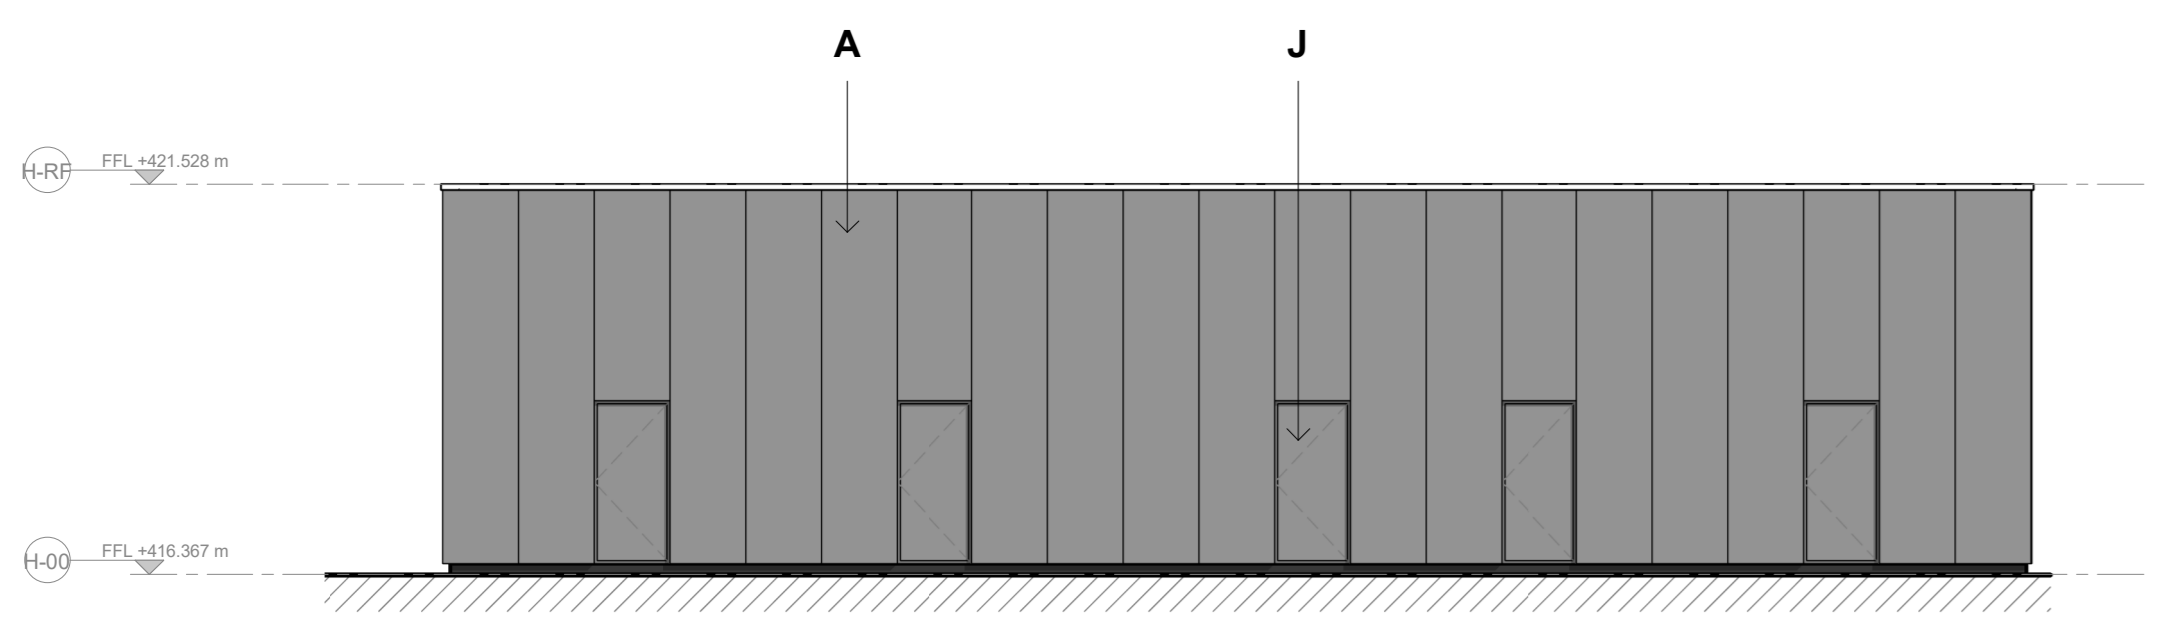


3 LPG Building - North Elevation (Planning)  
 1:100

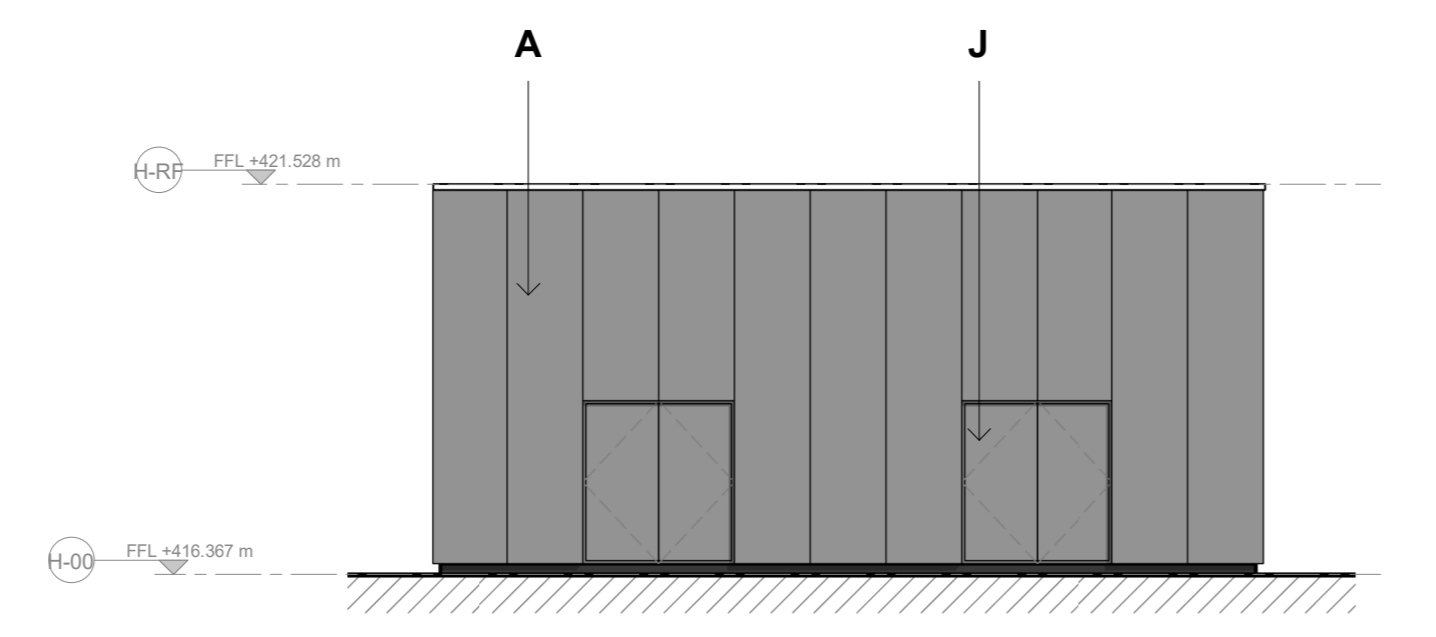


4 LPG Building - East Elevation (Planning)  
 1:100

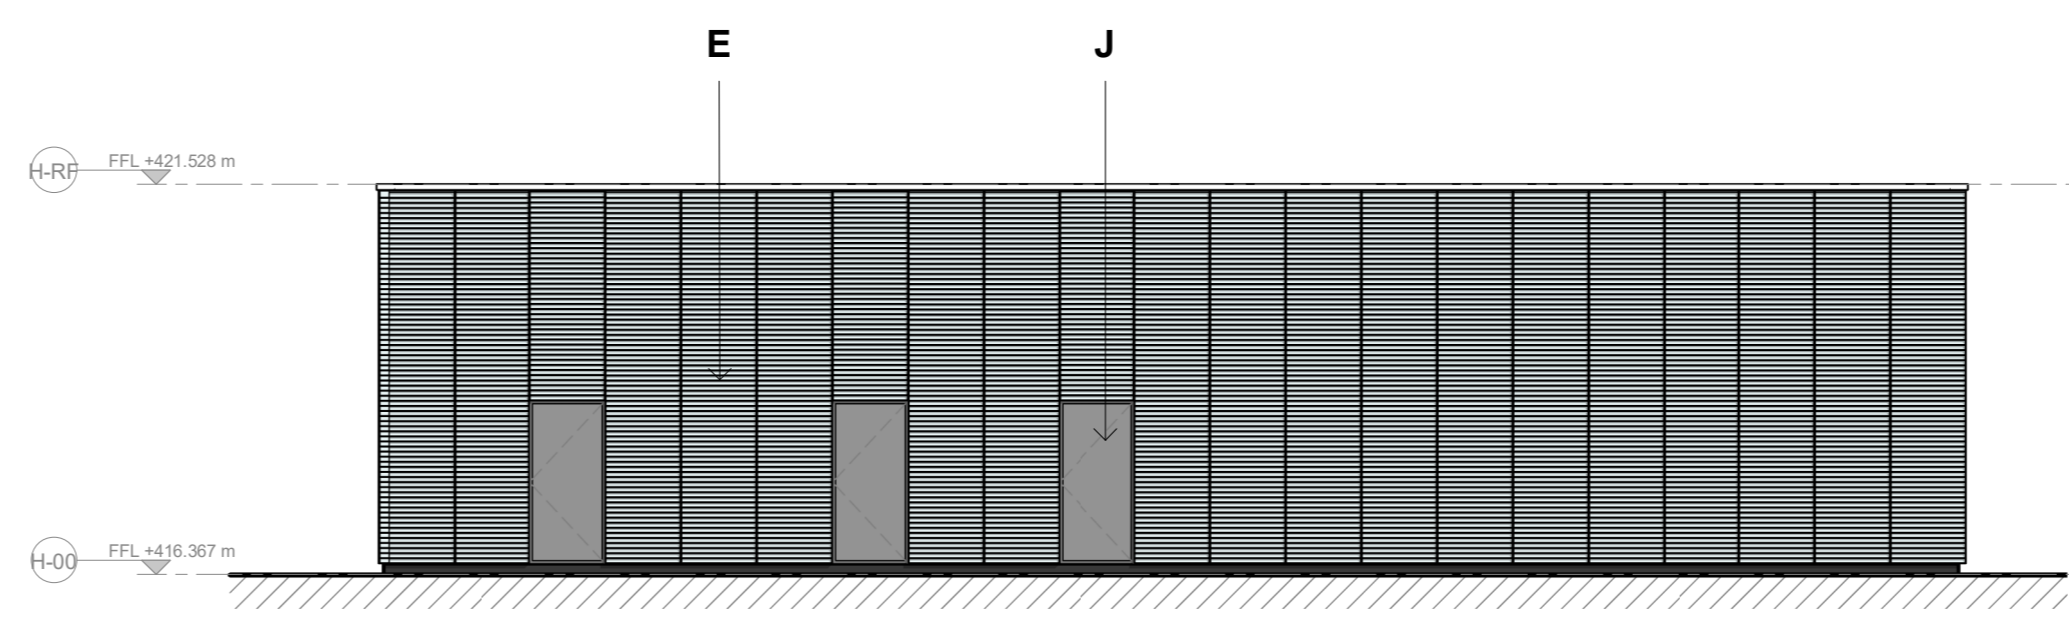


5 LPG Building - South Elevation (Planning)  
 1:100

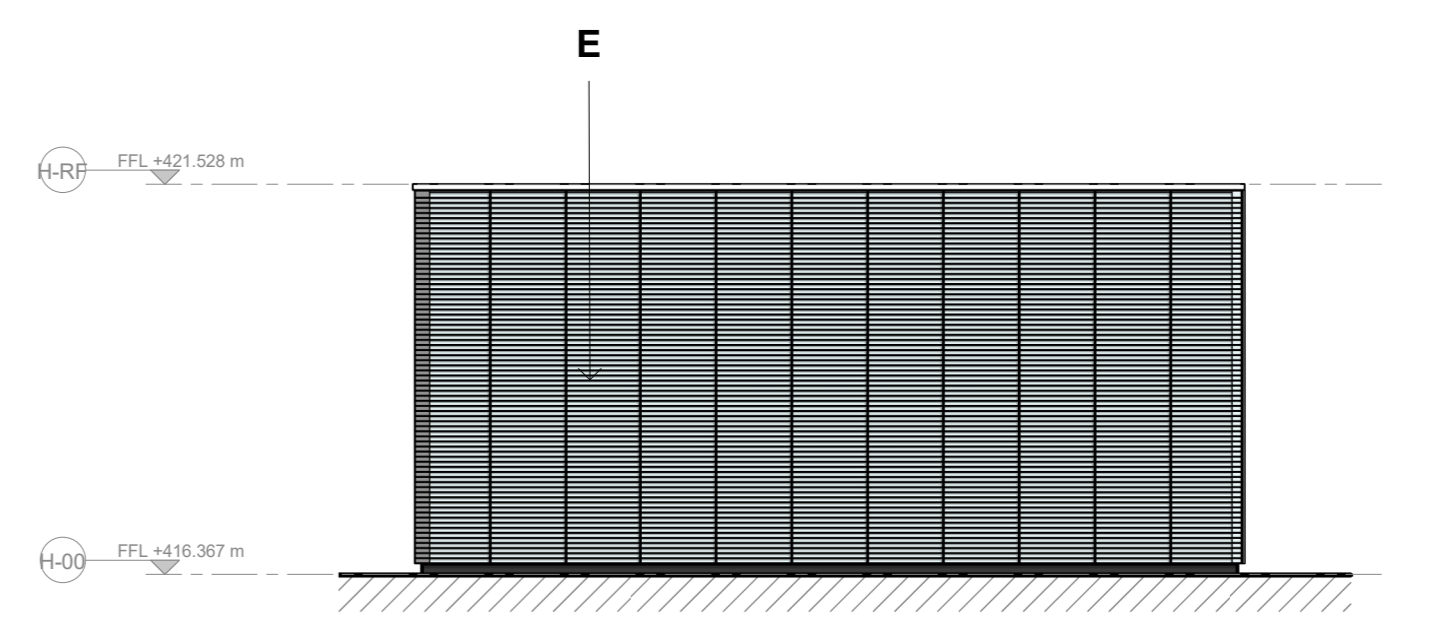


6 LPG Building - West Elevation (Planning)  
 1:100

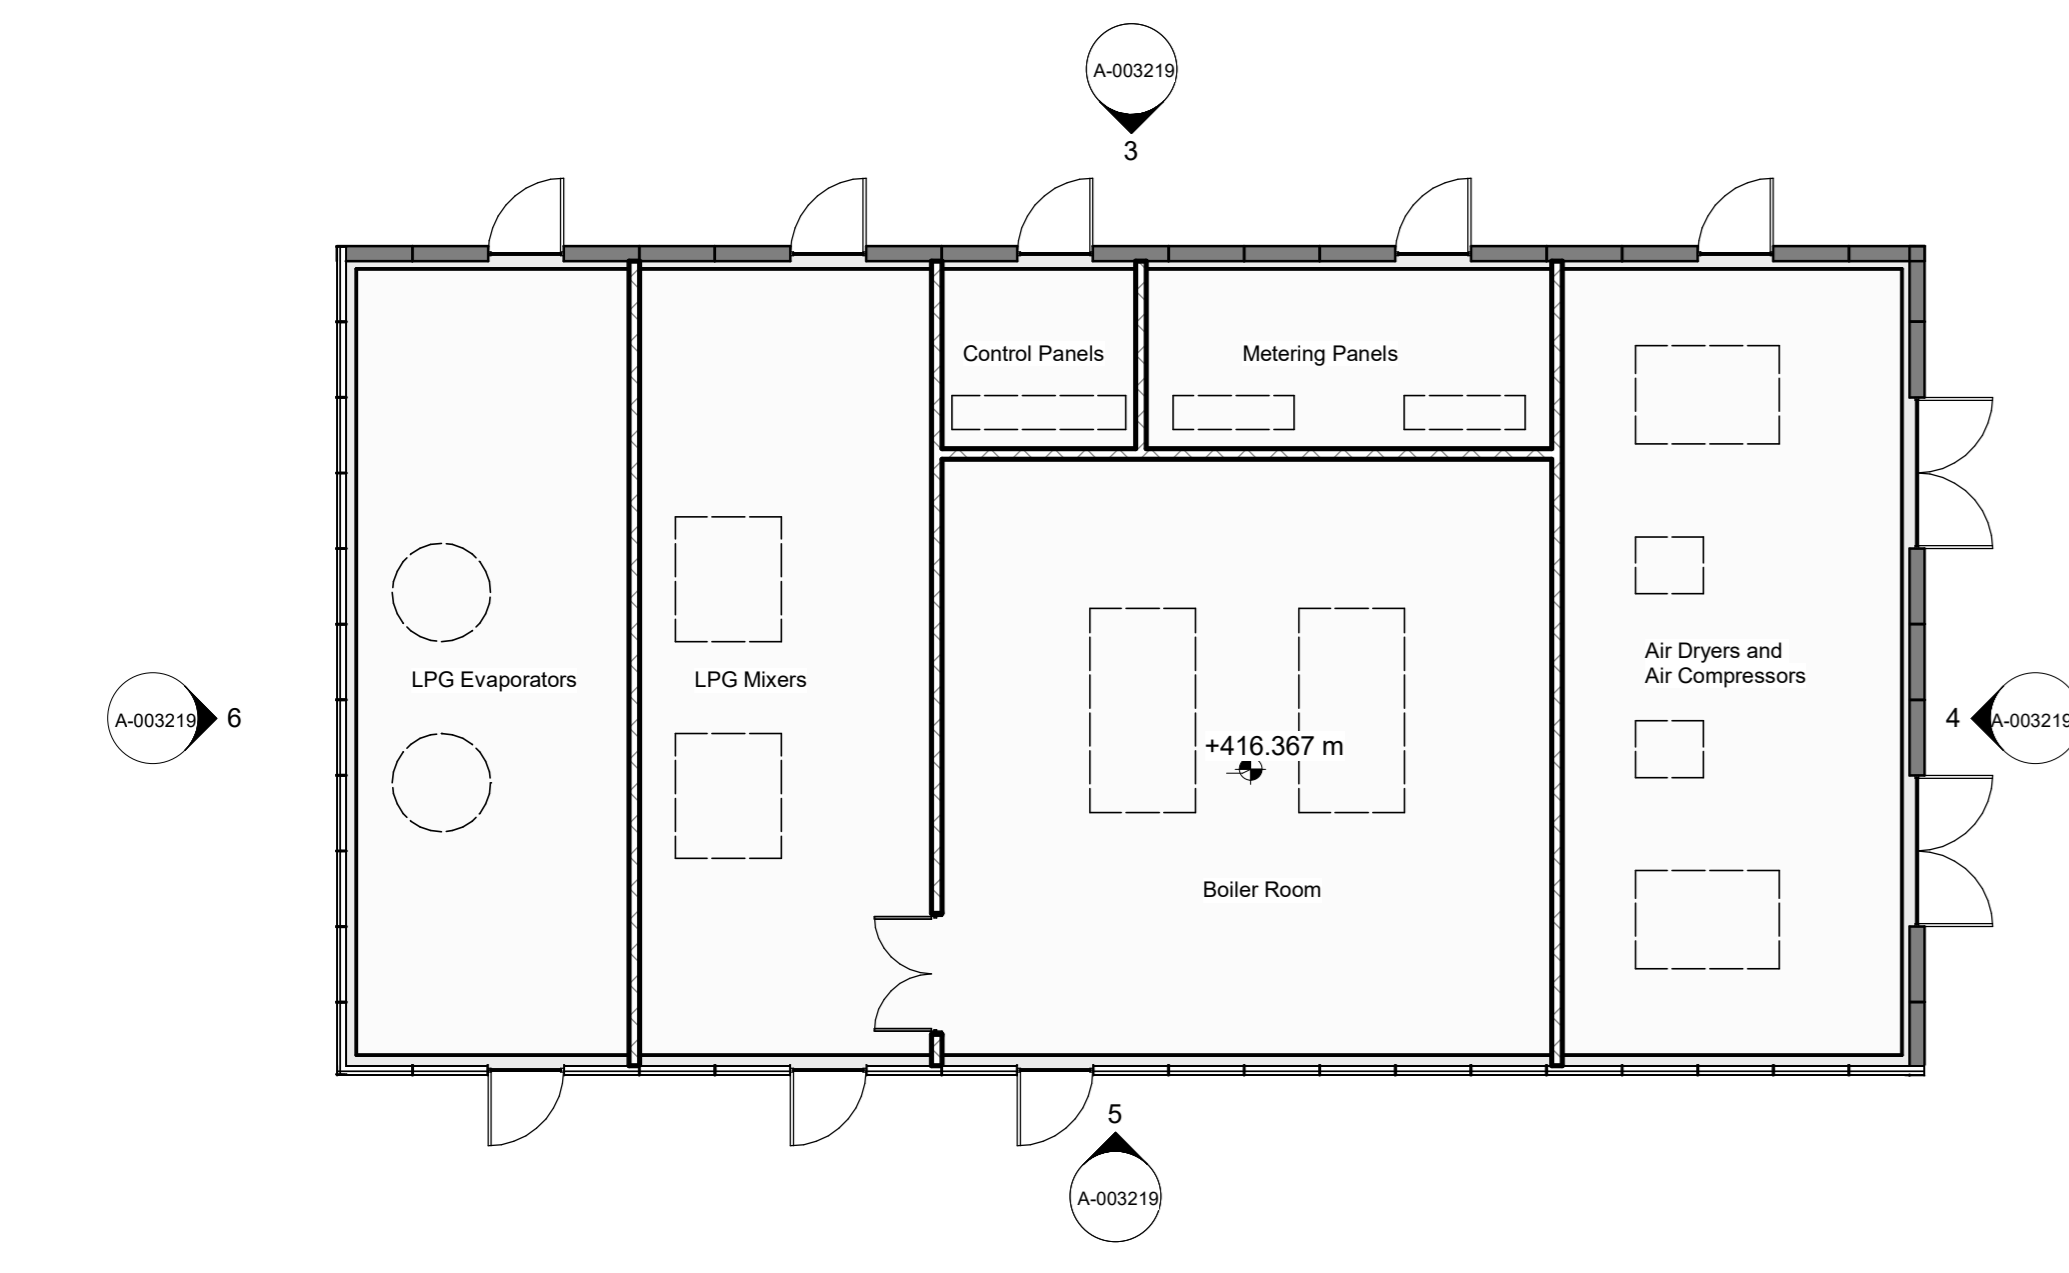


1 LPG Building - Floor Plan (Planning)  
 1:100

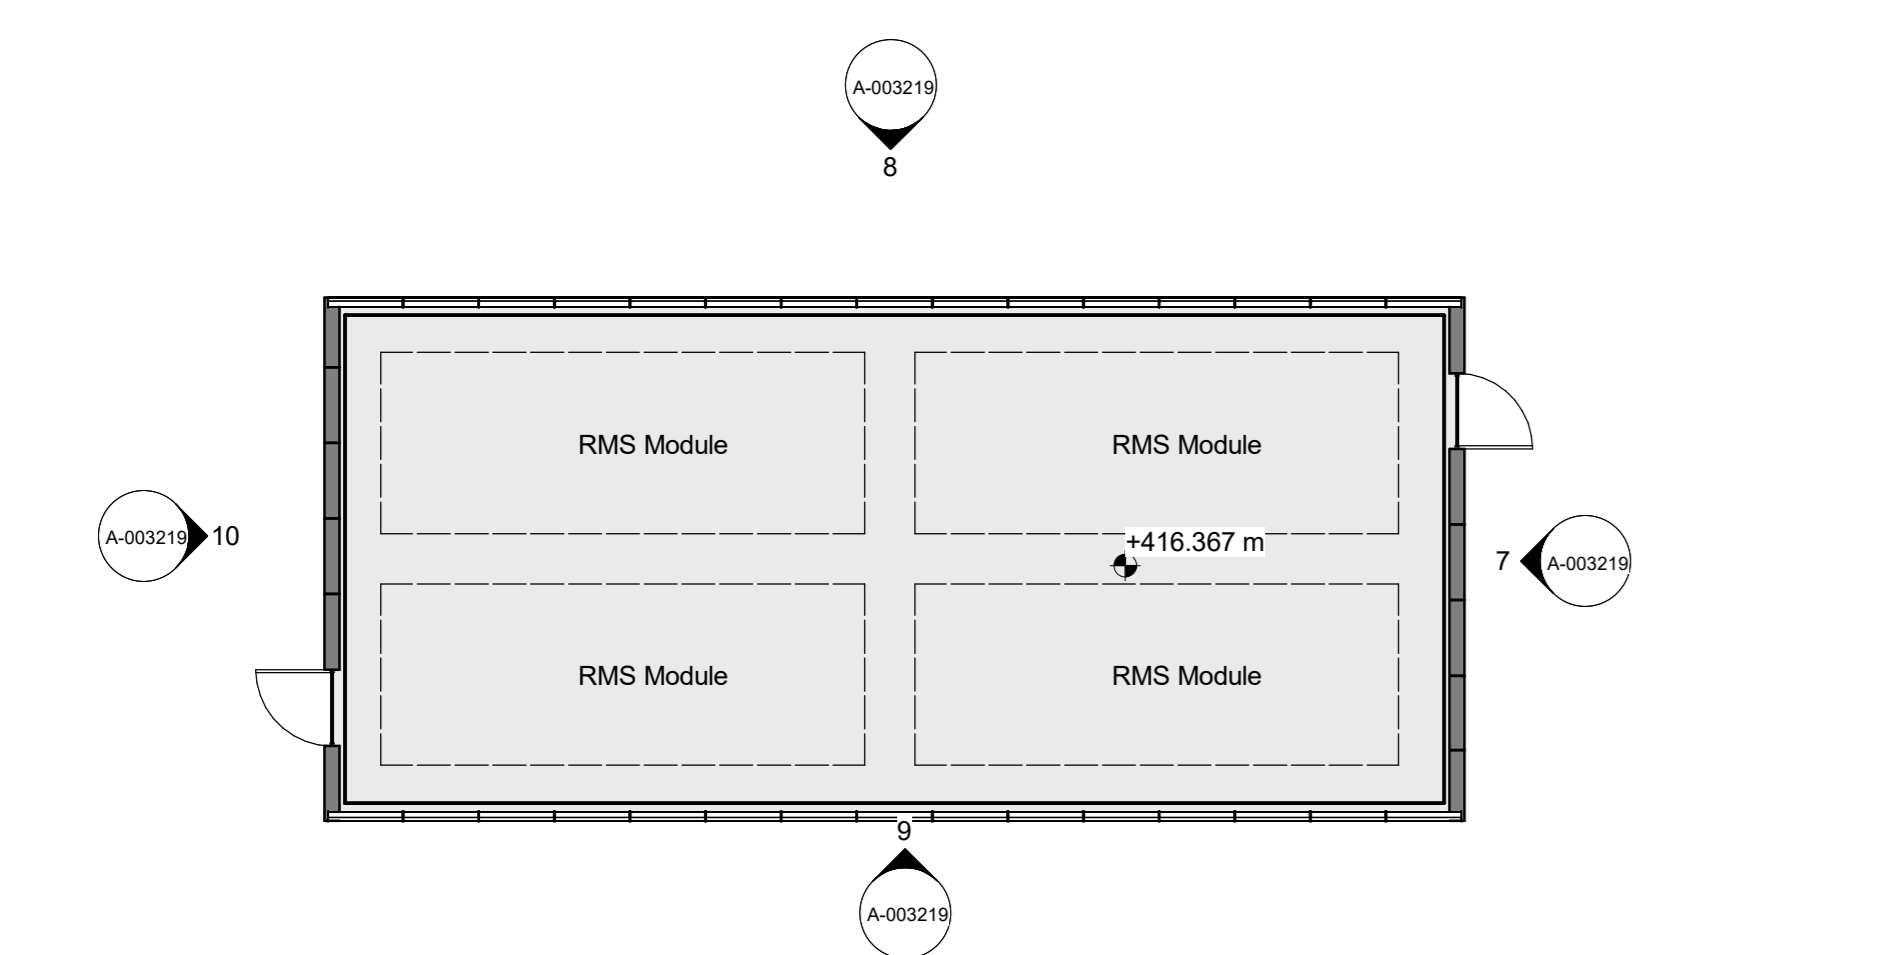


2 RMS Building - Floor Plan (Planning)  
 1:100

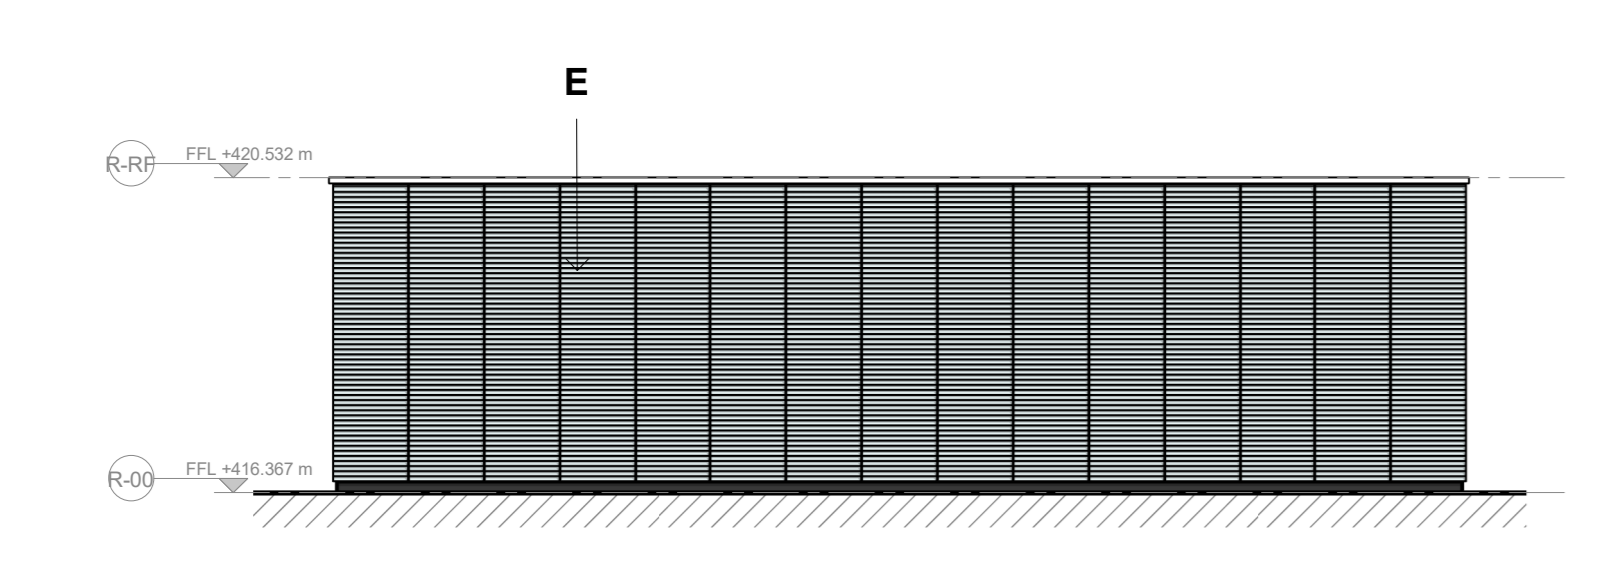


8 RMS Building - North Elevation (Planning)  
 1:100

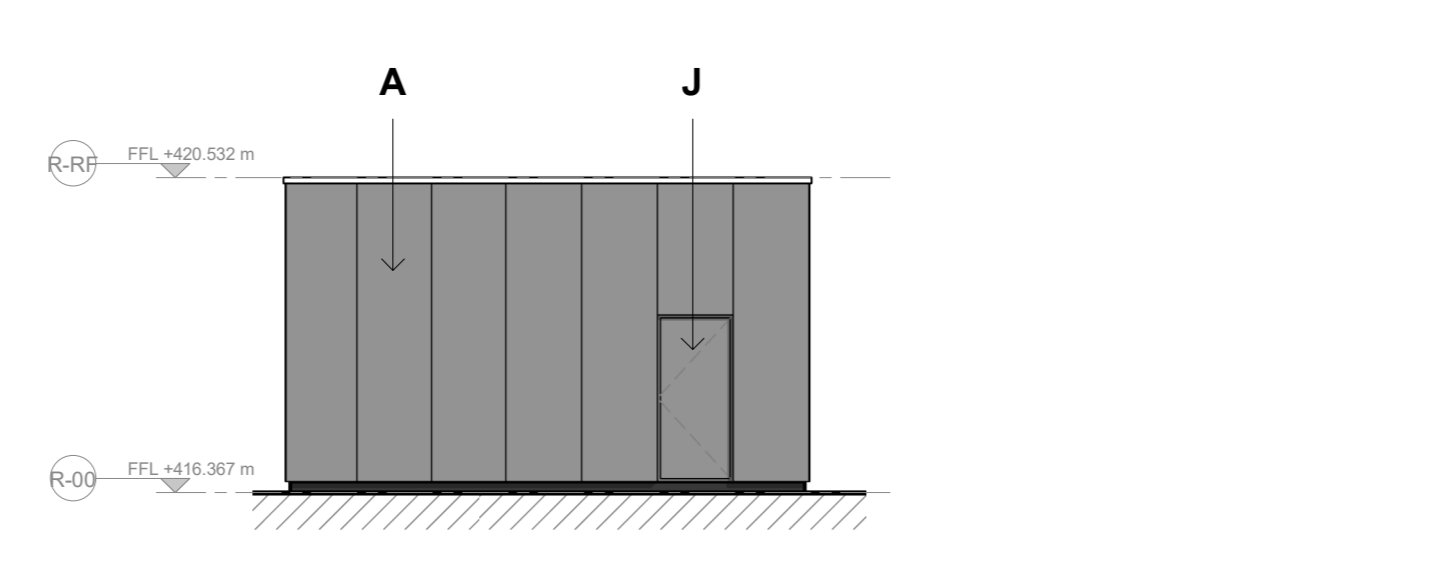


7 RMS Building - East Elevation (Planning)  
 1:100

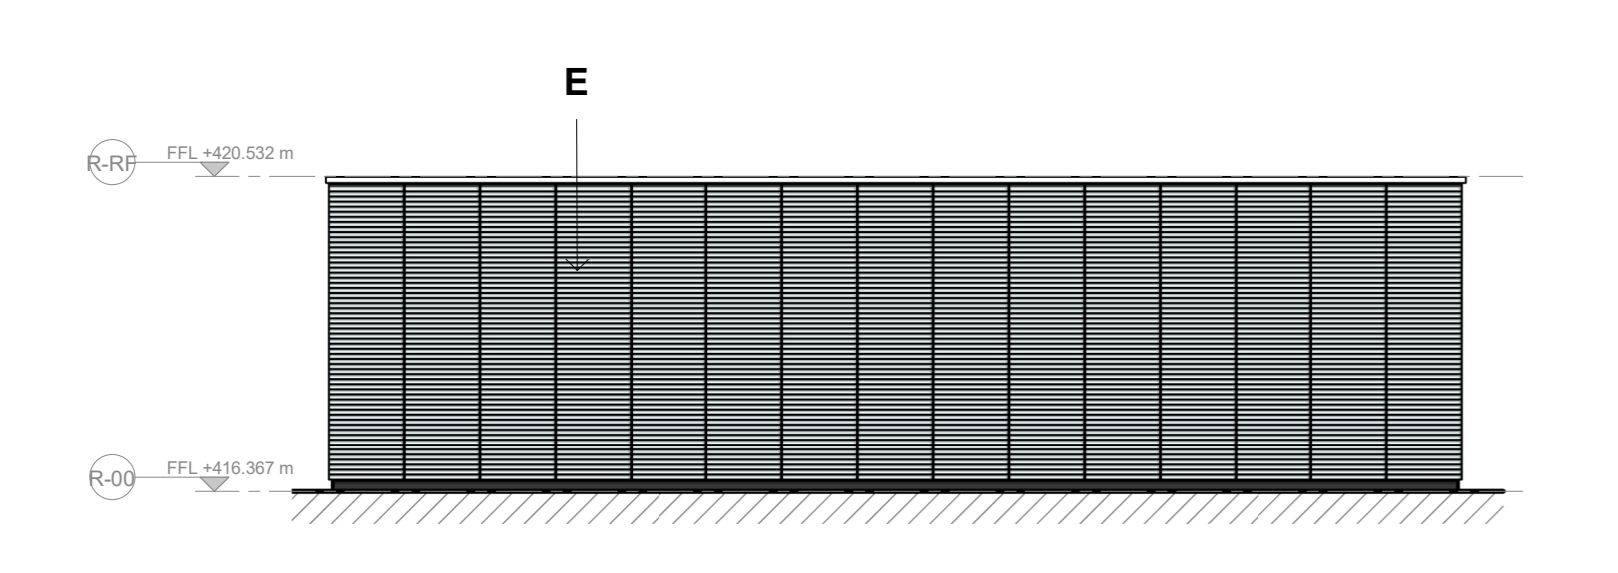


9 RMS Building - South Elevation (Planning)  
 1:100

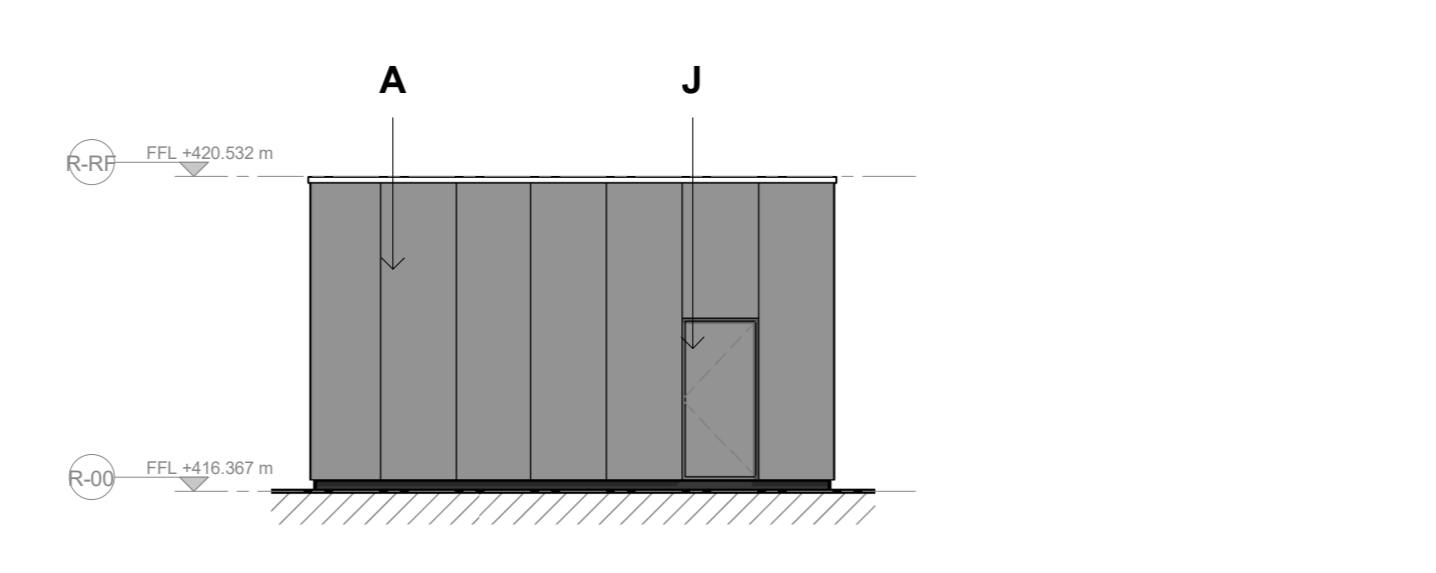


10 RMS Building - West Elevation (Planning)  
 1:100

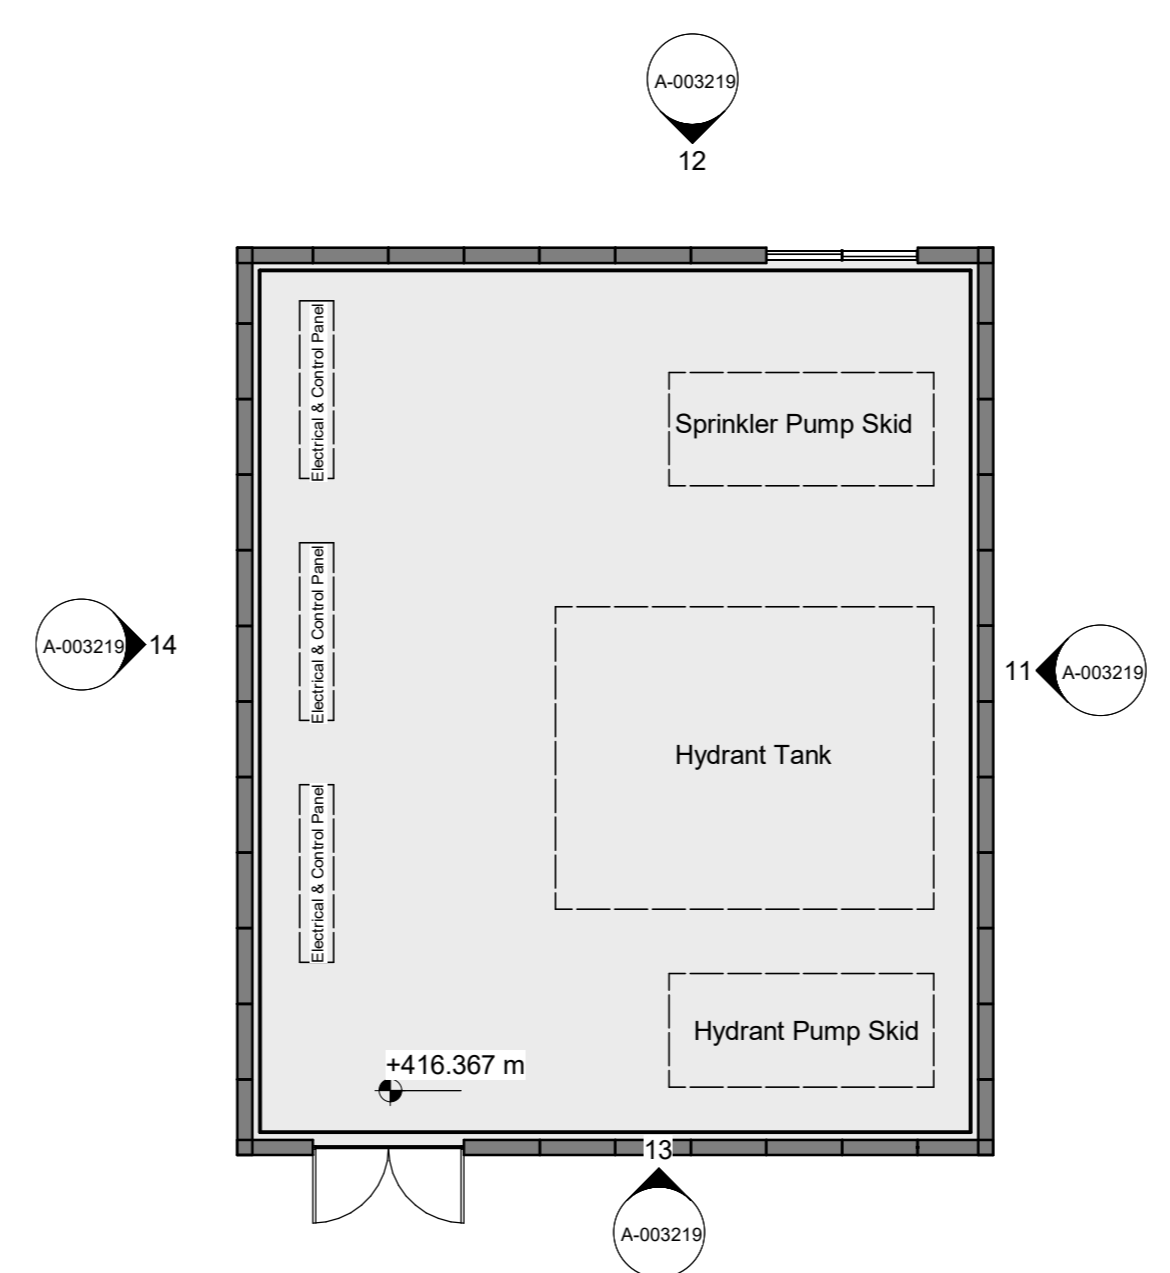


15 Pump House - Floor Plan (Planning)  
 1:100

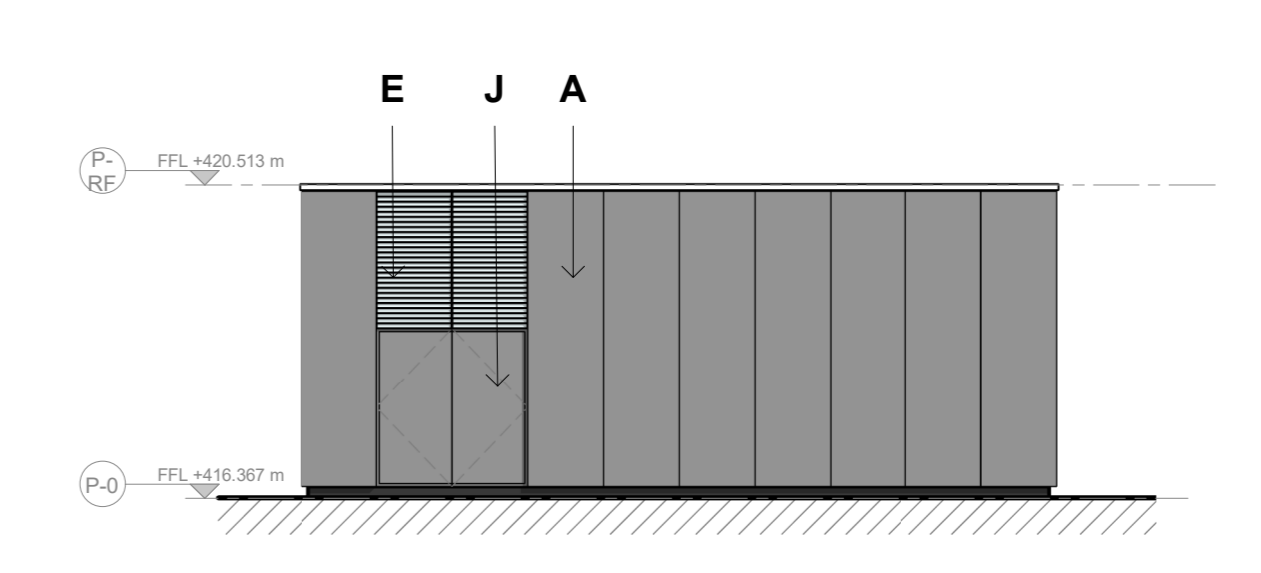


13 Pump House - South Elevation (Planning)  
 1:100

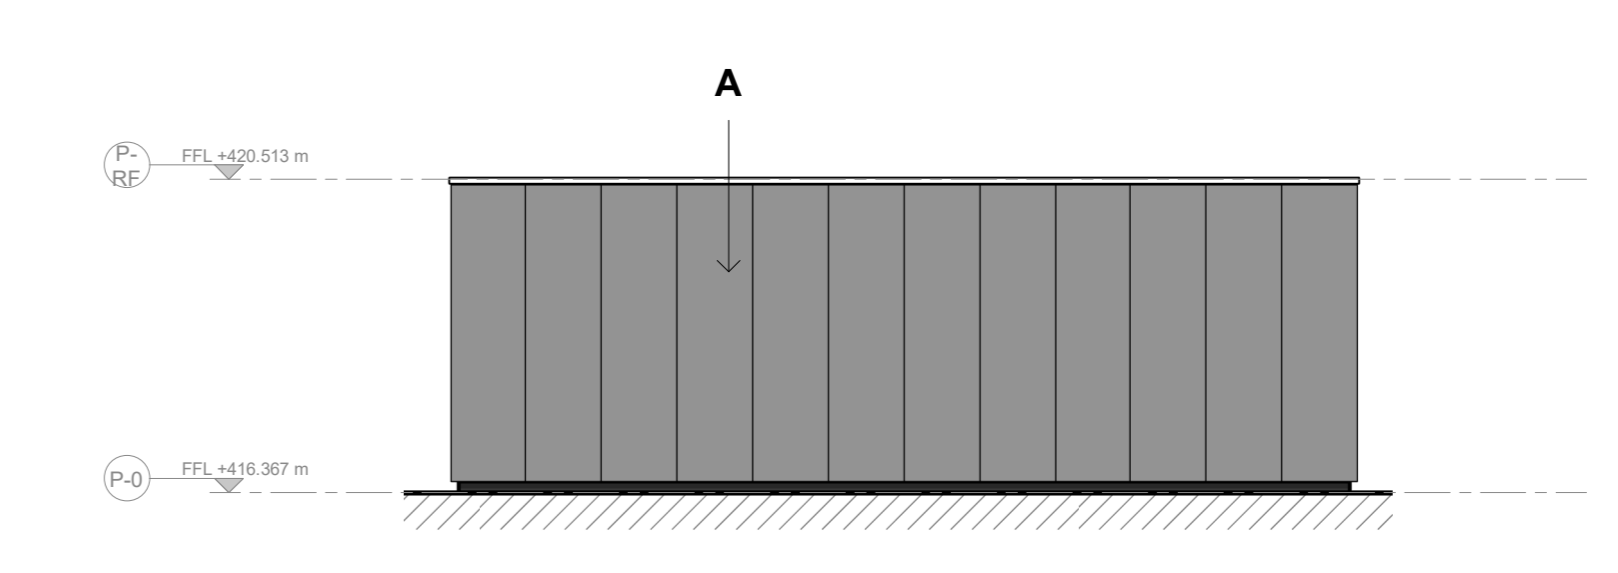

14 Pump House - West Elevation (Planning)  
 1:100

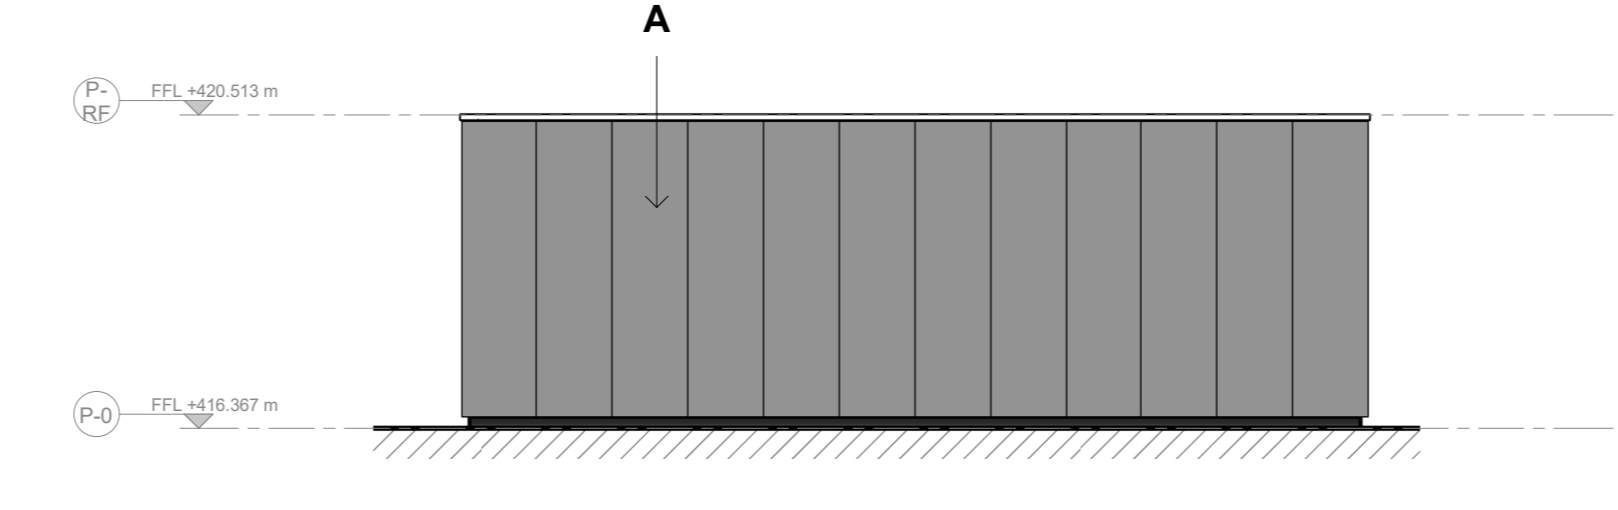

11 Pump House - East Elevation (Planning)  
 1:100

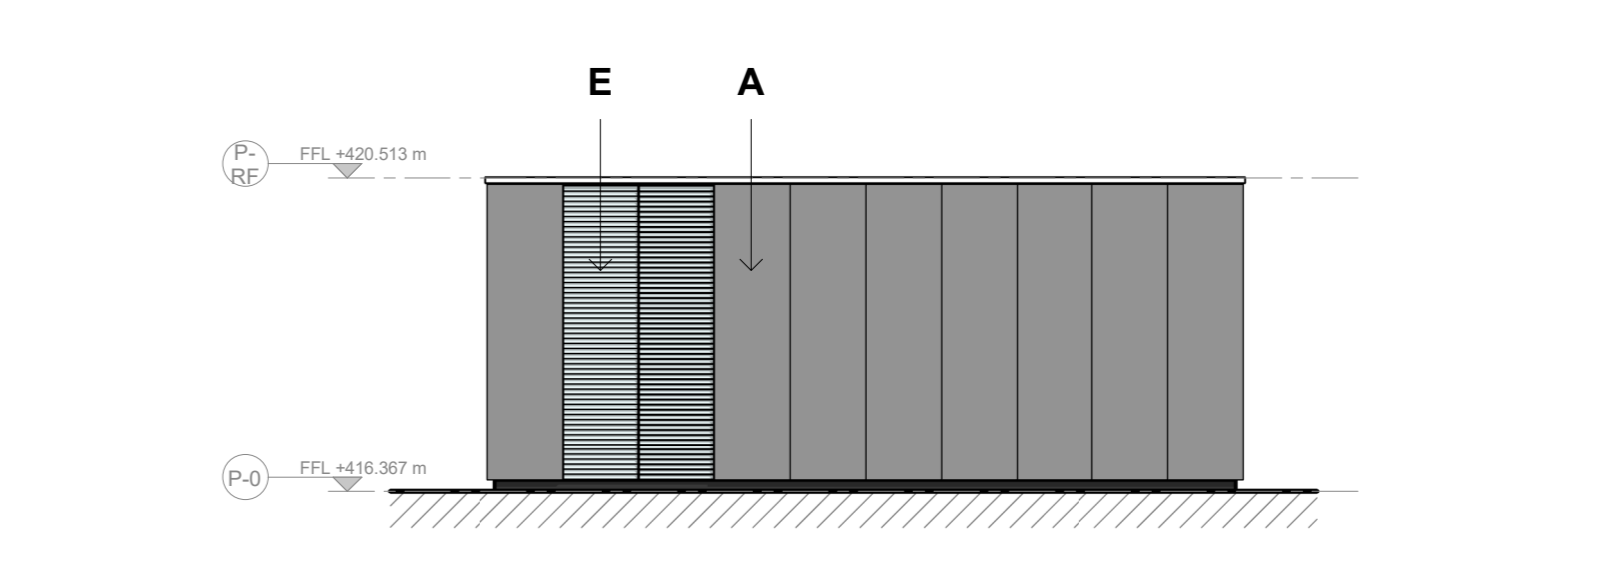


12 Pump House - North Elevation (Planning)  
 1:100

P03	28/06/23	Issued For Planning (S.73)
P02	15/06/21	Issued For Planning
P01	19/07/21	Issued For Planning
Issue	Date	

**ARUP**  
 19 Finsbury Street  
 London EC2A 4DU  
 Tel: +44 (0)20 7561 1531 Fax: +44 (0)20 7880 3924  
 www.arup.com

**ciner GLASS**  
 Project Title  
 Dragon Glass Bottle Manufacturing Facility

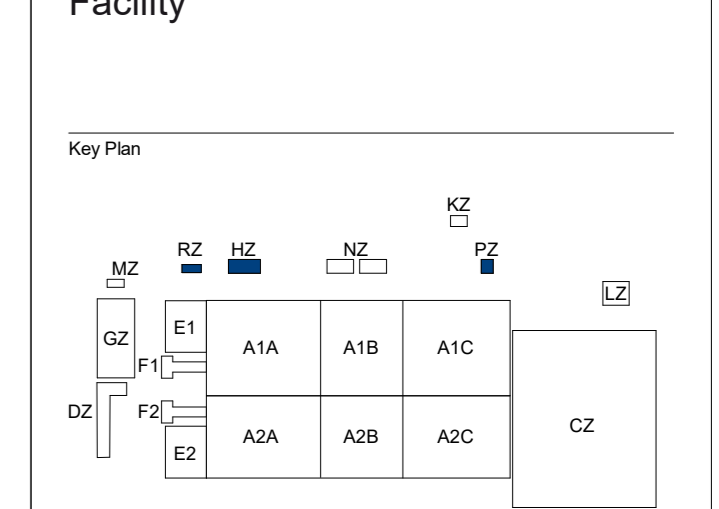

Client  
 Drawing Title  
 LPG, RMS & Pump House  
 North, East, South, West  
 General Arrangement Elevations  
 Scale of A0 1:100 By: CHM / Appd: PE/PEMR  
 Date: Architecture  
 Status: Planning  
 Arch. Job No: 284431 Rev: P03  
 ID: DRAGON-ARUP-XXXX-ZZ-DR-A-003219

