



Disclaimer
 Electronic drawings once printed, are uncontrolled and may become out of date. Refer to CDE for current revision.
 FIGURED DIMENSIONS ONLY TO BE USED. All dimensions to be checked on site. All dimensions are in millimetres unless indicated otherwise.
 If in doubt, ask.


- Key Materials Types:**
- A Dark Grey Metal Panel
 - B Glazing
 - C Blue Metal Panel
 - D Metal Panel with grey metallic finish
 - E Grey Metal Louvres/perforated panels for ventilation
 - F Grey Metal Fins
 - G Fritted Glazing
 - H Concrete
 - I Metal Fence
 - J Metal Door
 - K Grey Metal Fins with Glazing Behind
 - L Steel Mesh
 - M Dark Grey Metal Flashing

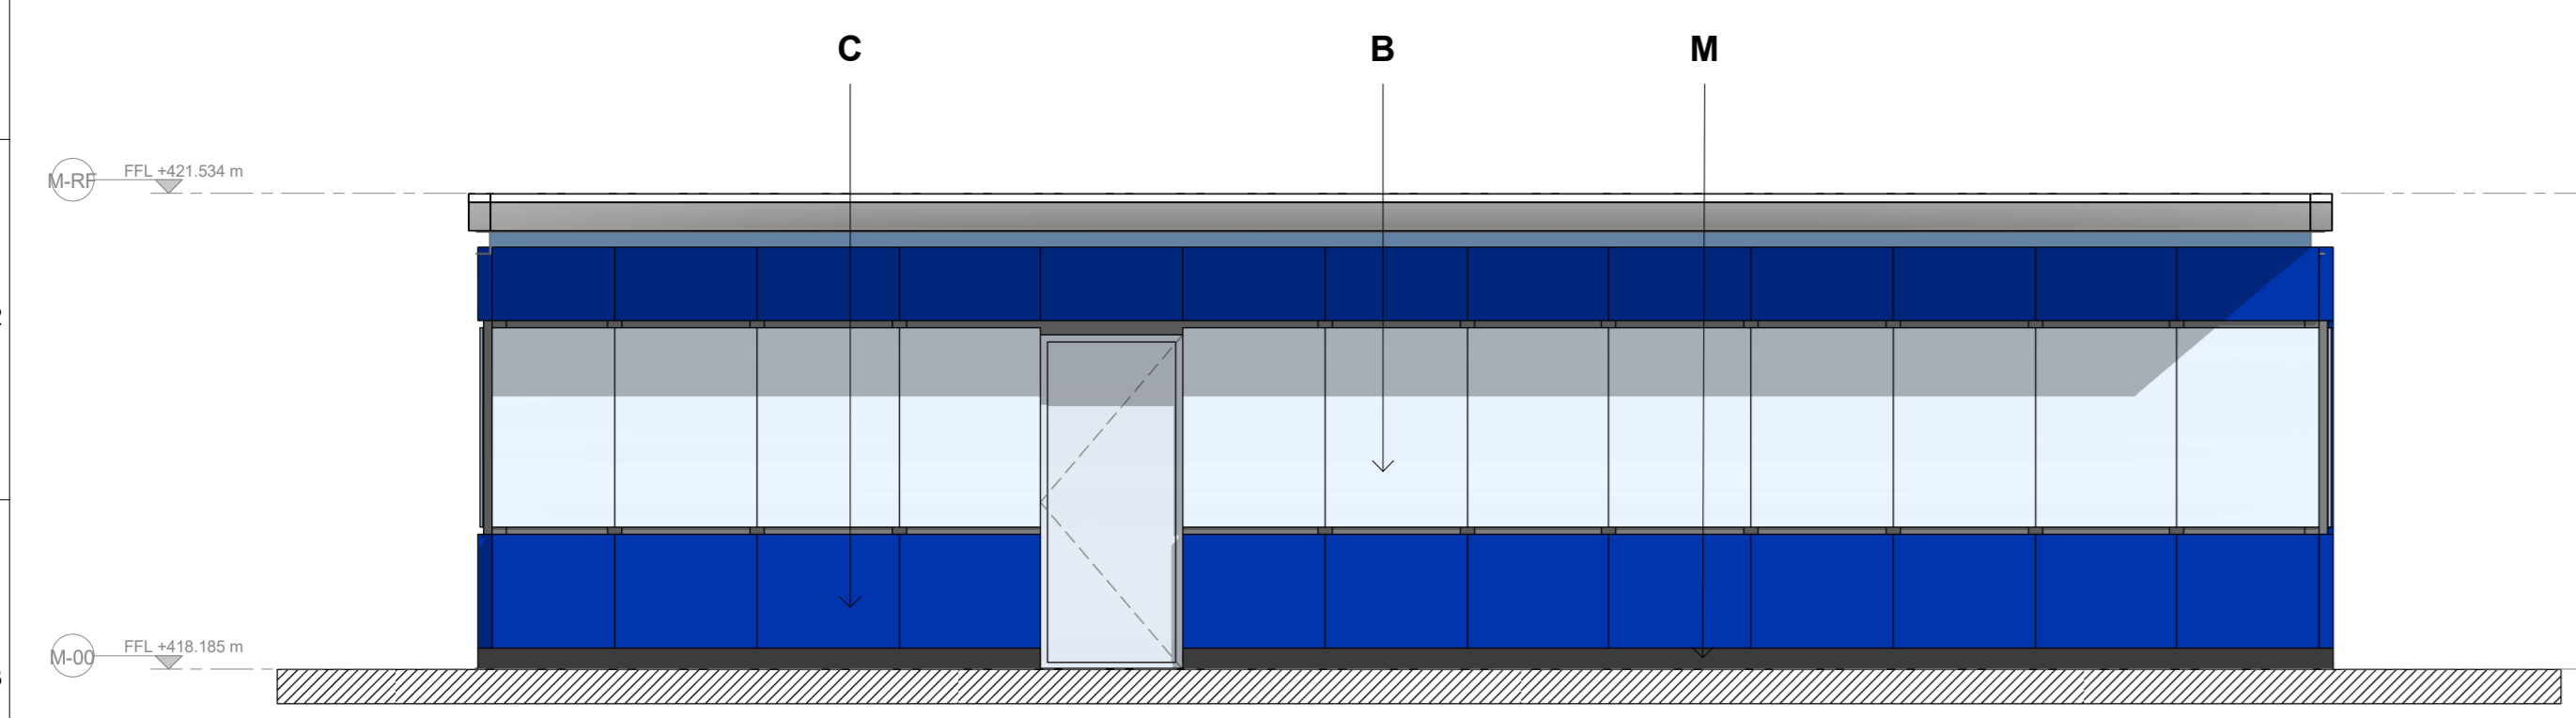


6 Elevation Security Building - South (Planning)
 1: 50

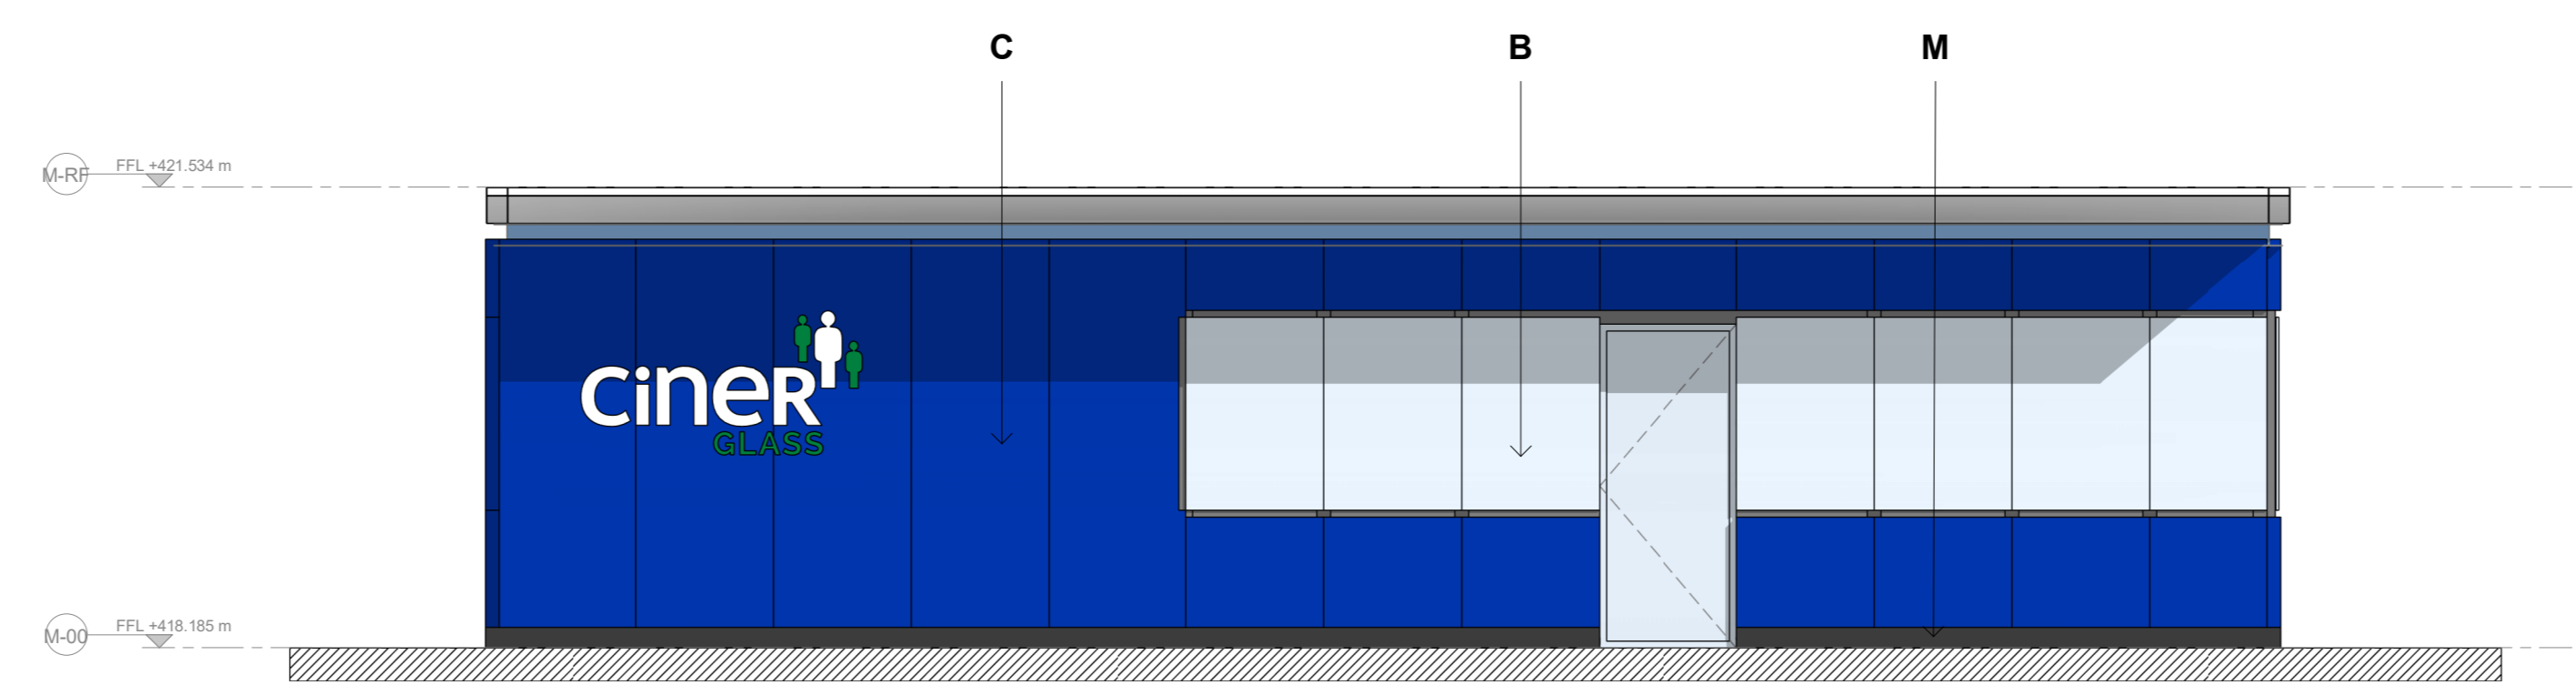


5 Elevation Security Building - North (Planning)
 1: 50

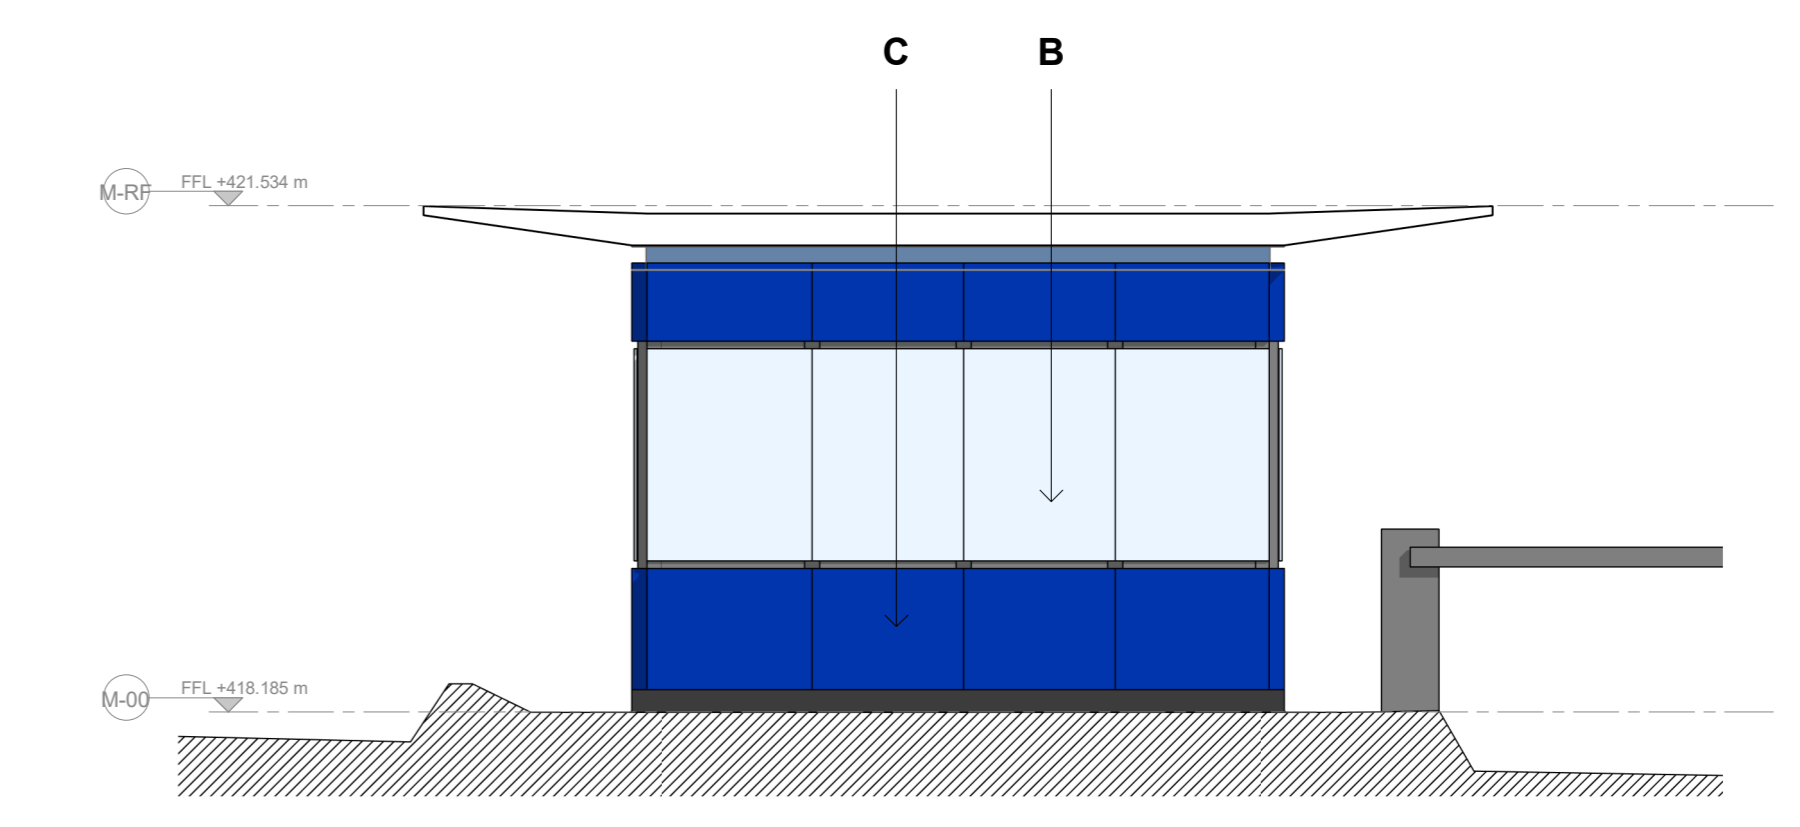


8 Elevation Security Building - West (Planning)
 1: 50

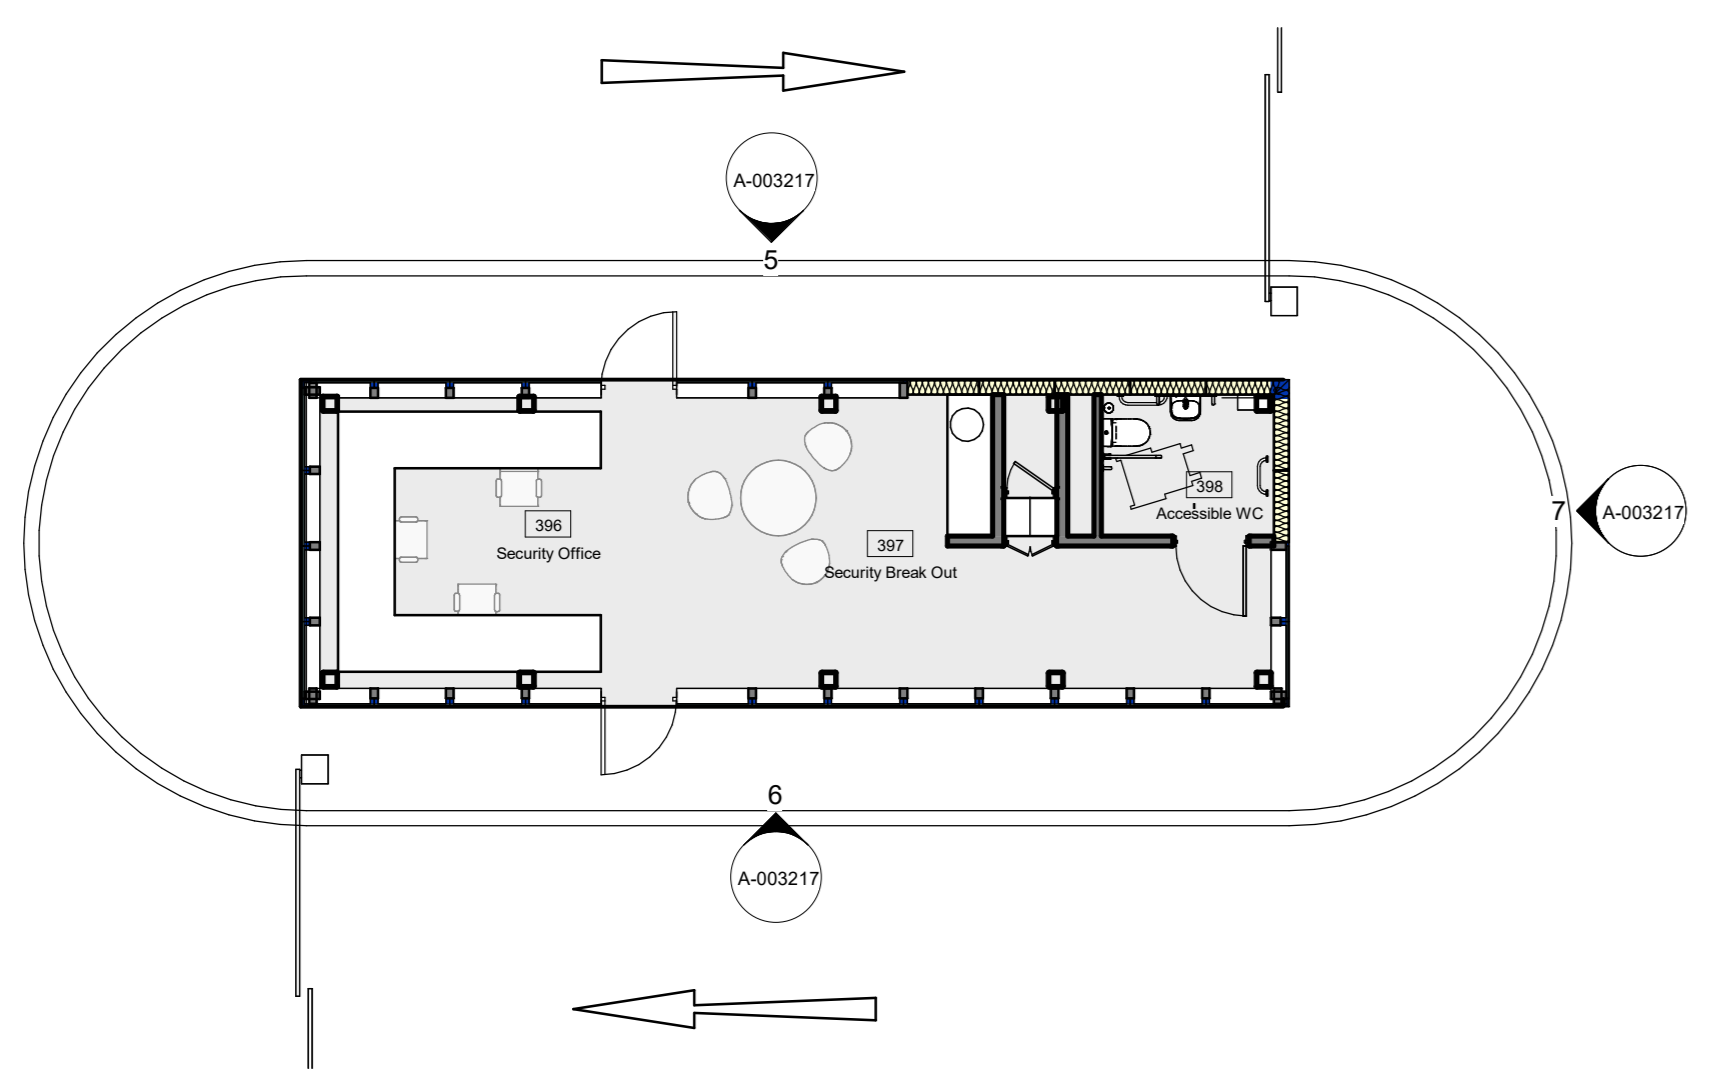


9 Security Building - GF (Planning)
 1: 100

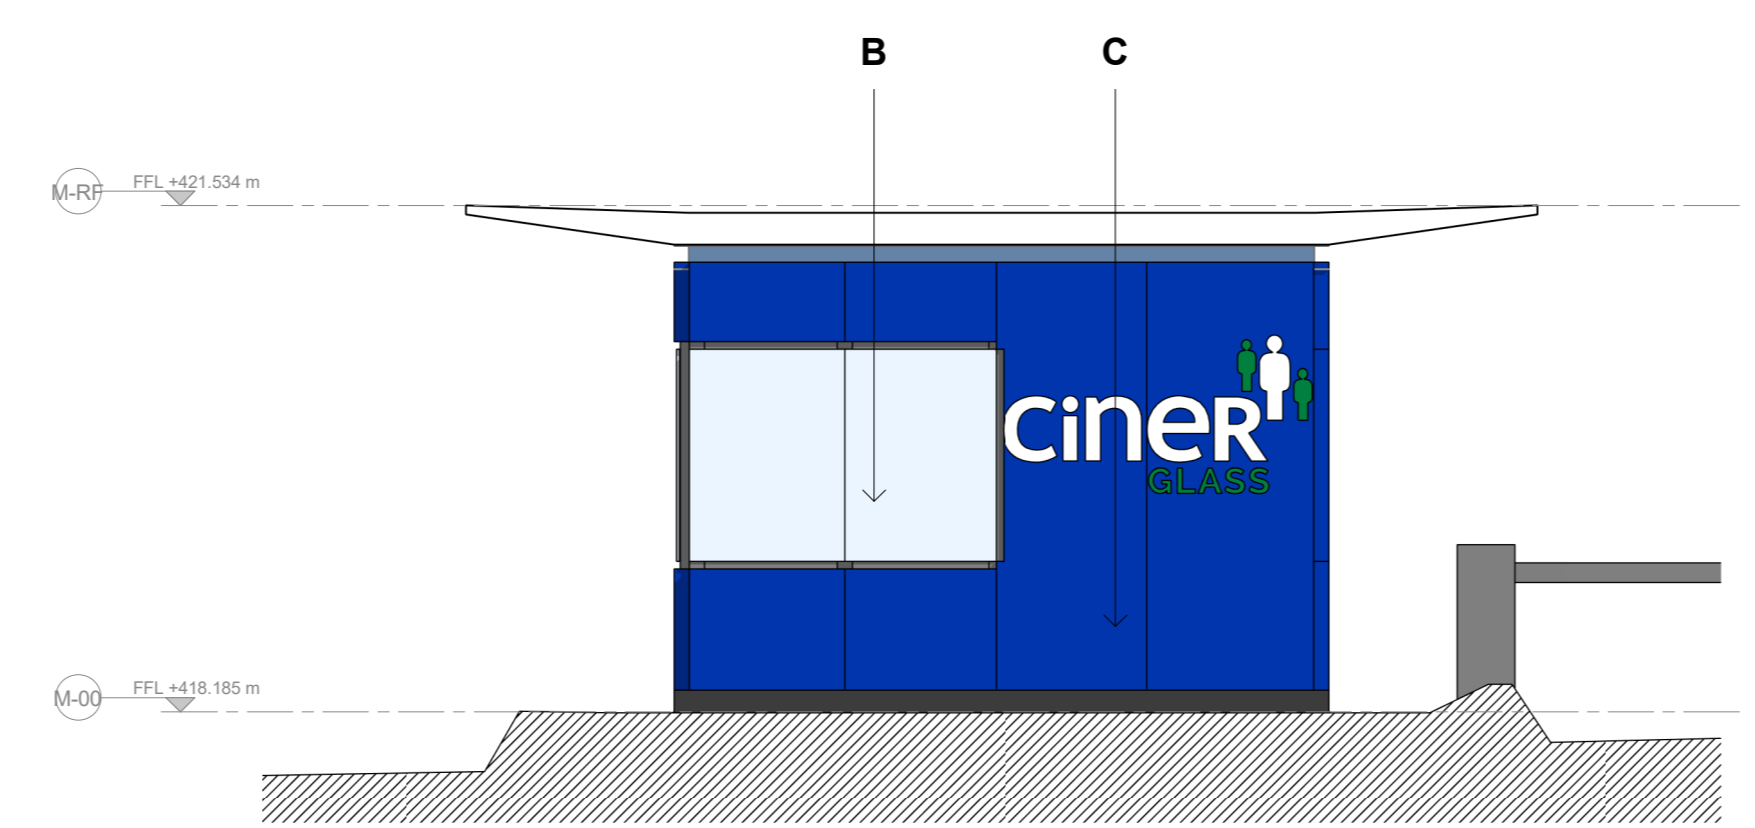


7 Elevation Security Building - East (Planning)
 1: 50

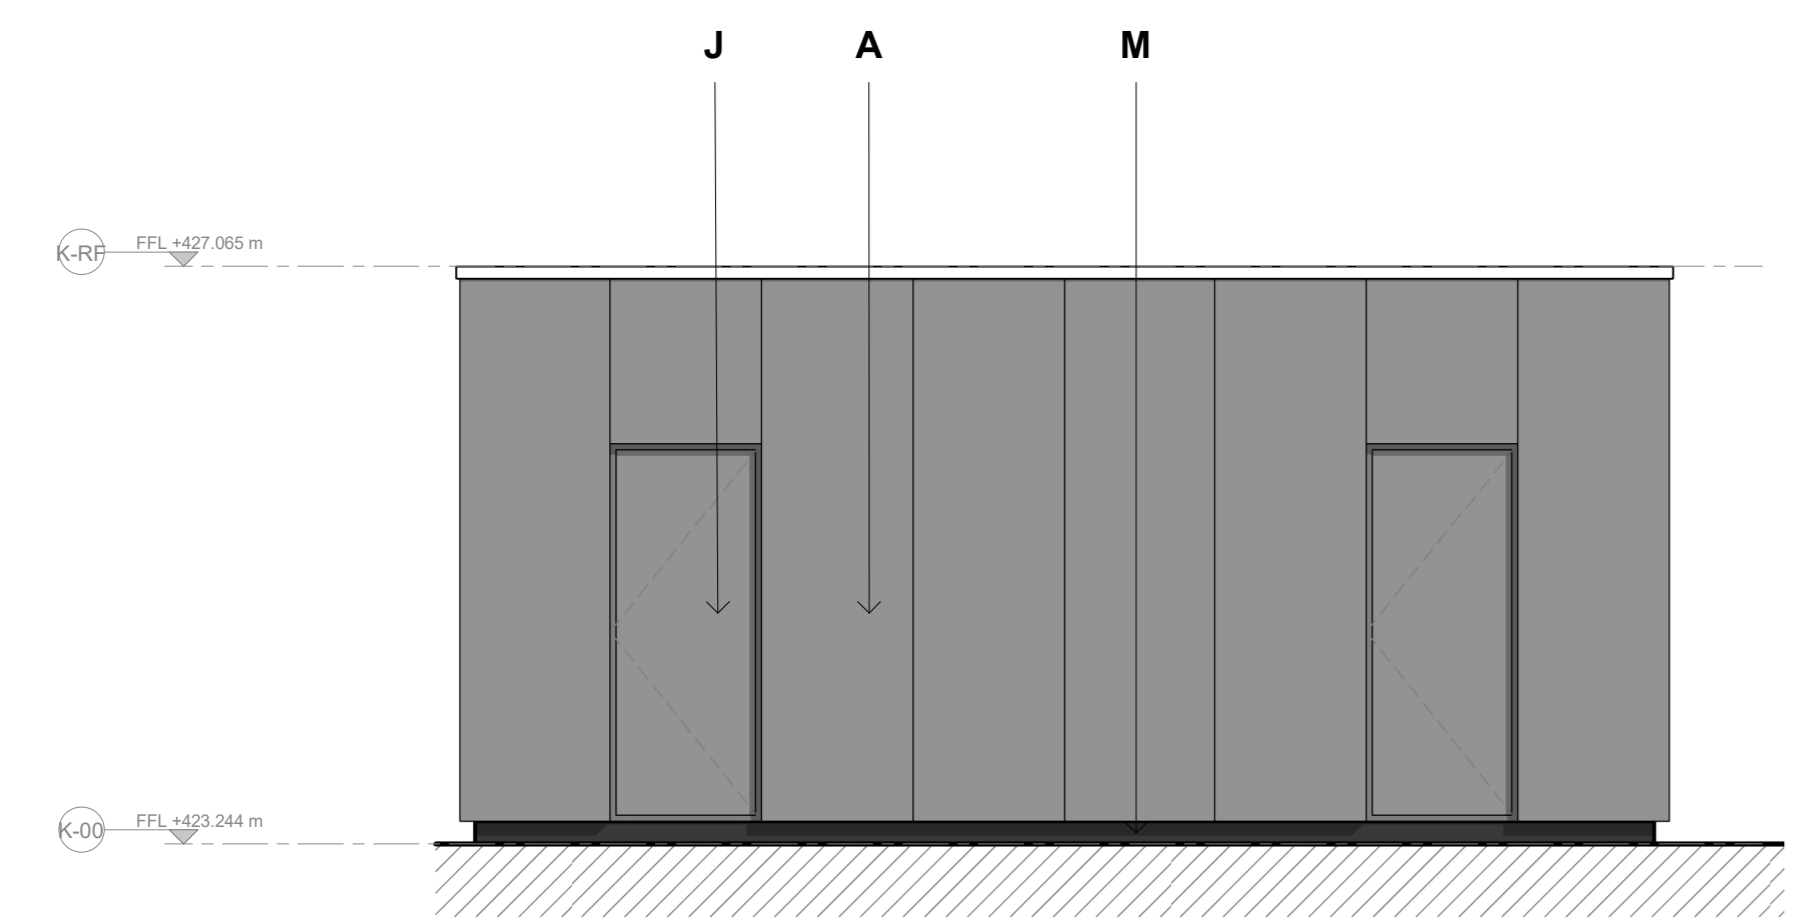


1 Substation - East Elevation (Planning)
 1: 50

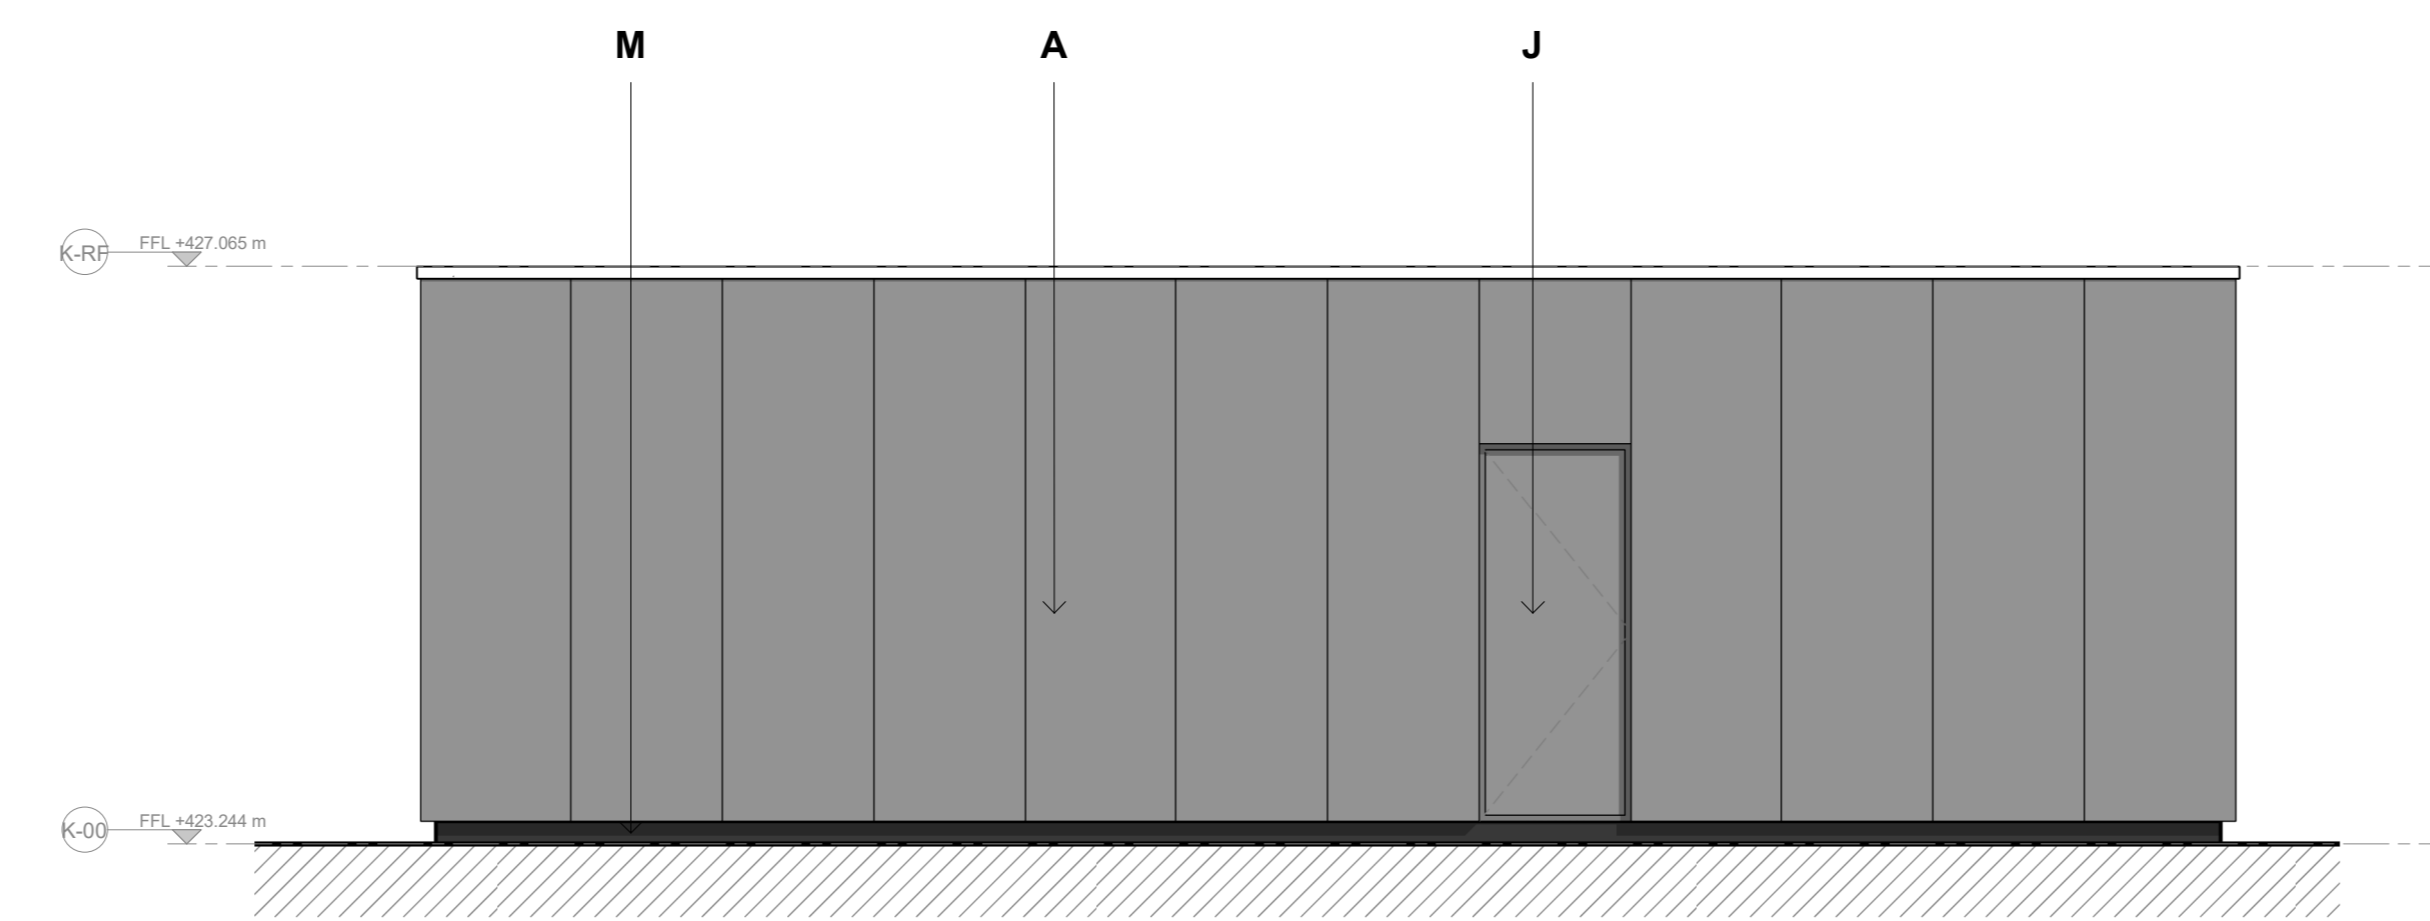


2 Substation - North Elevation (Planning)
 1: 50

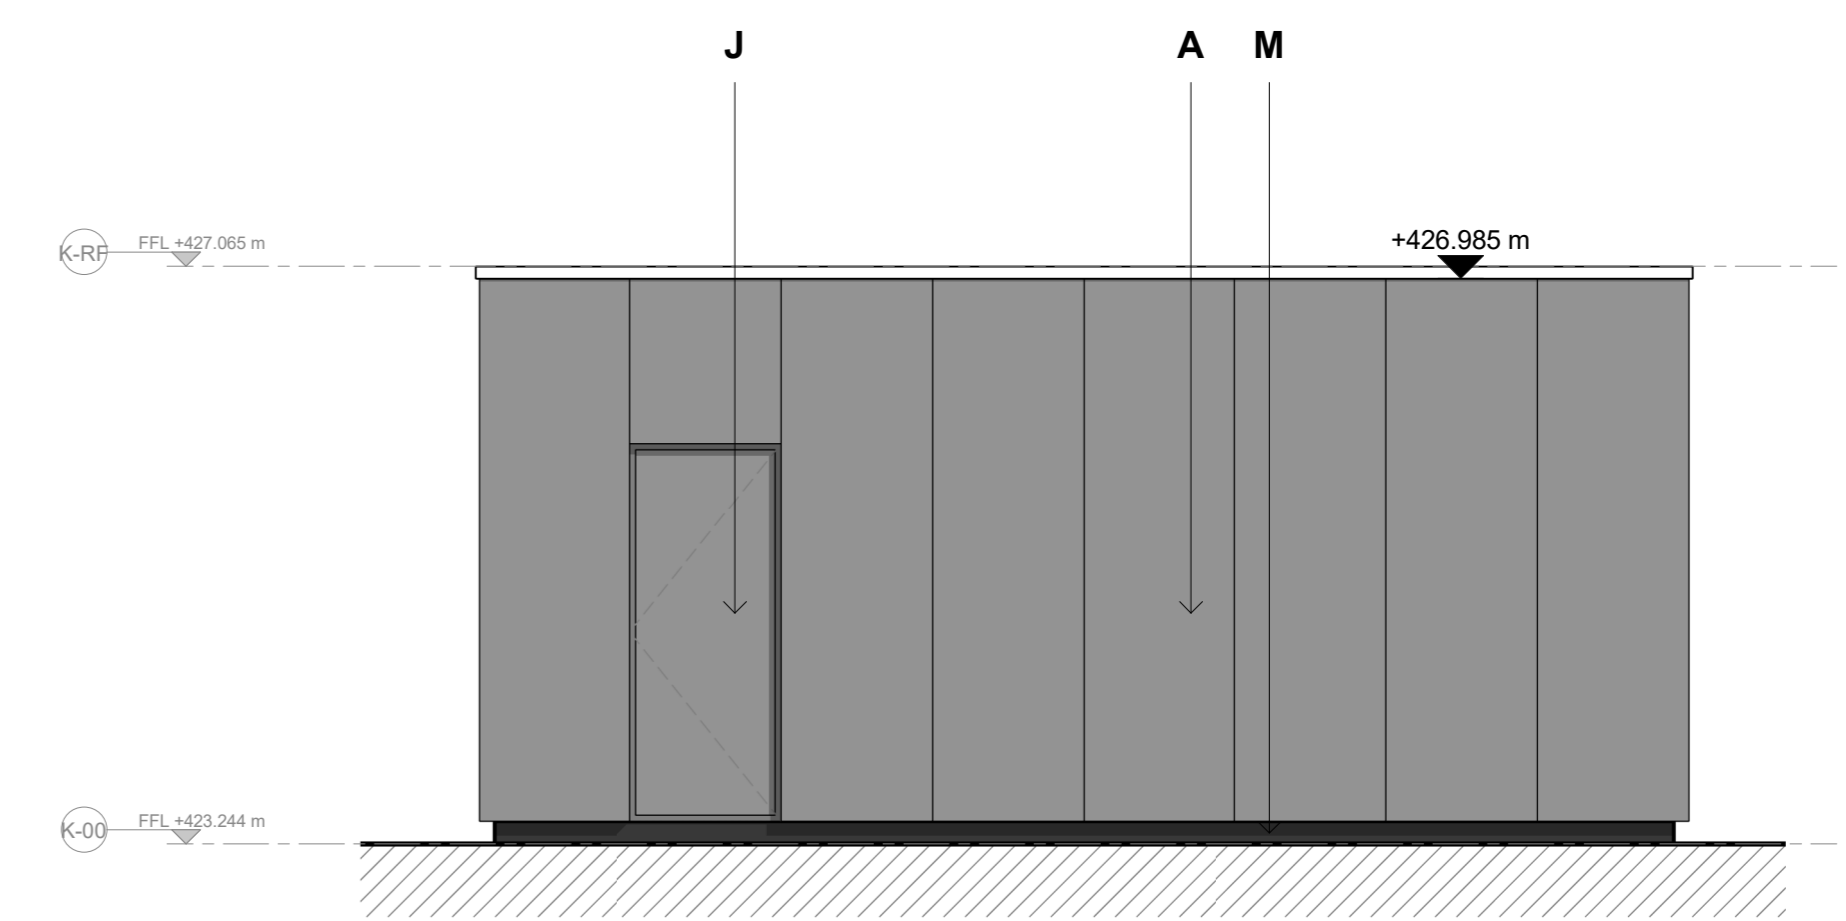

4 Substation - West Elevation (Planning)
 1: 50

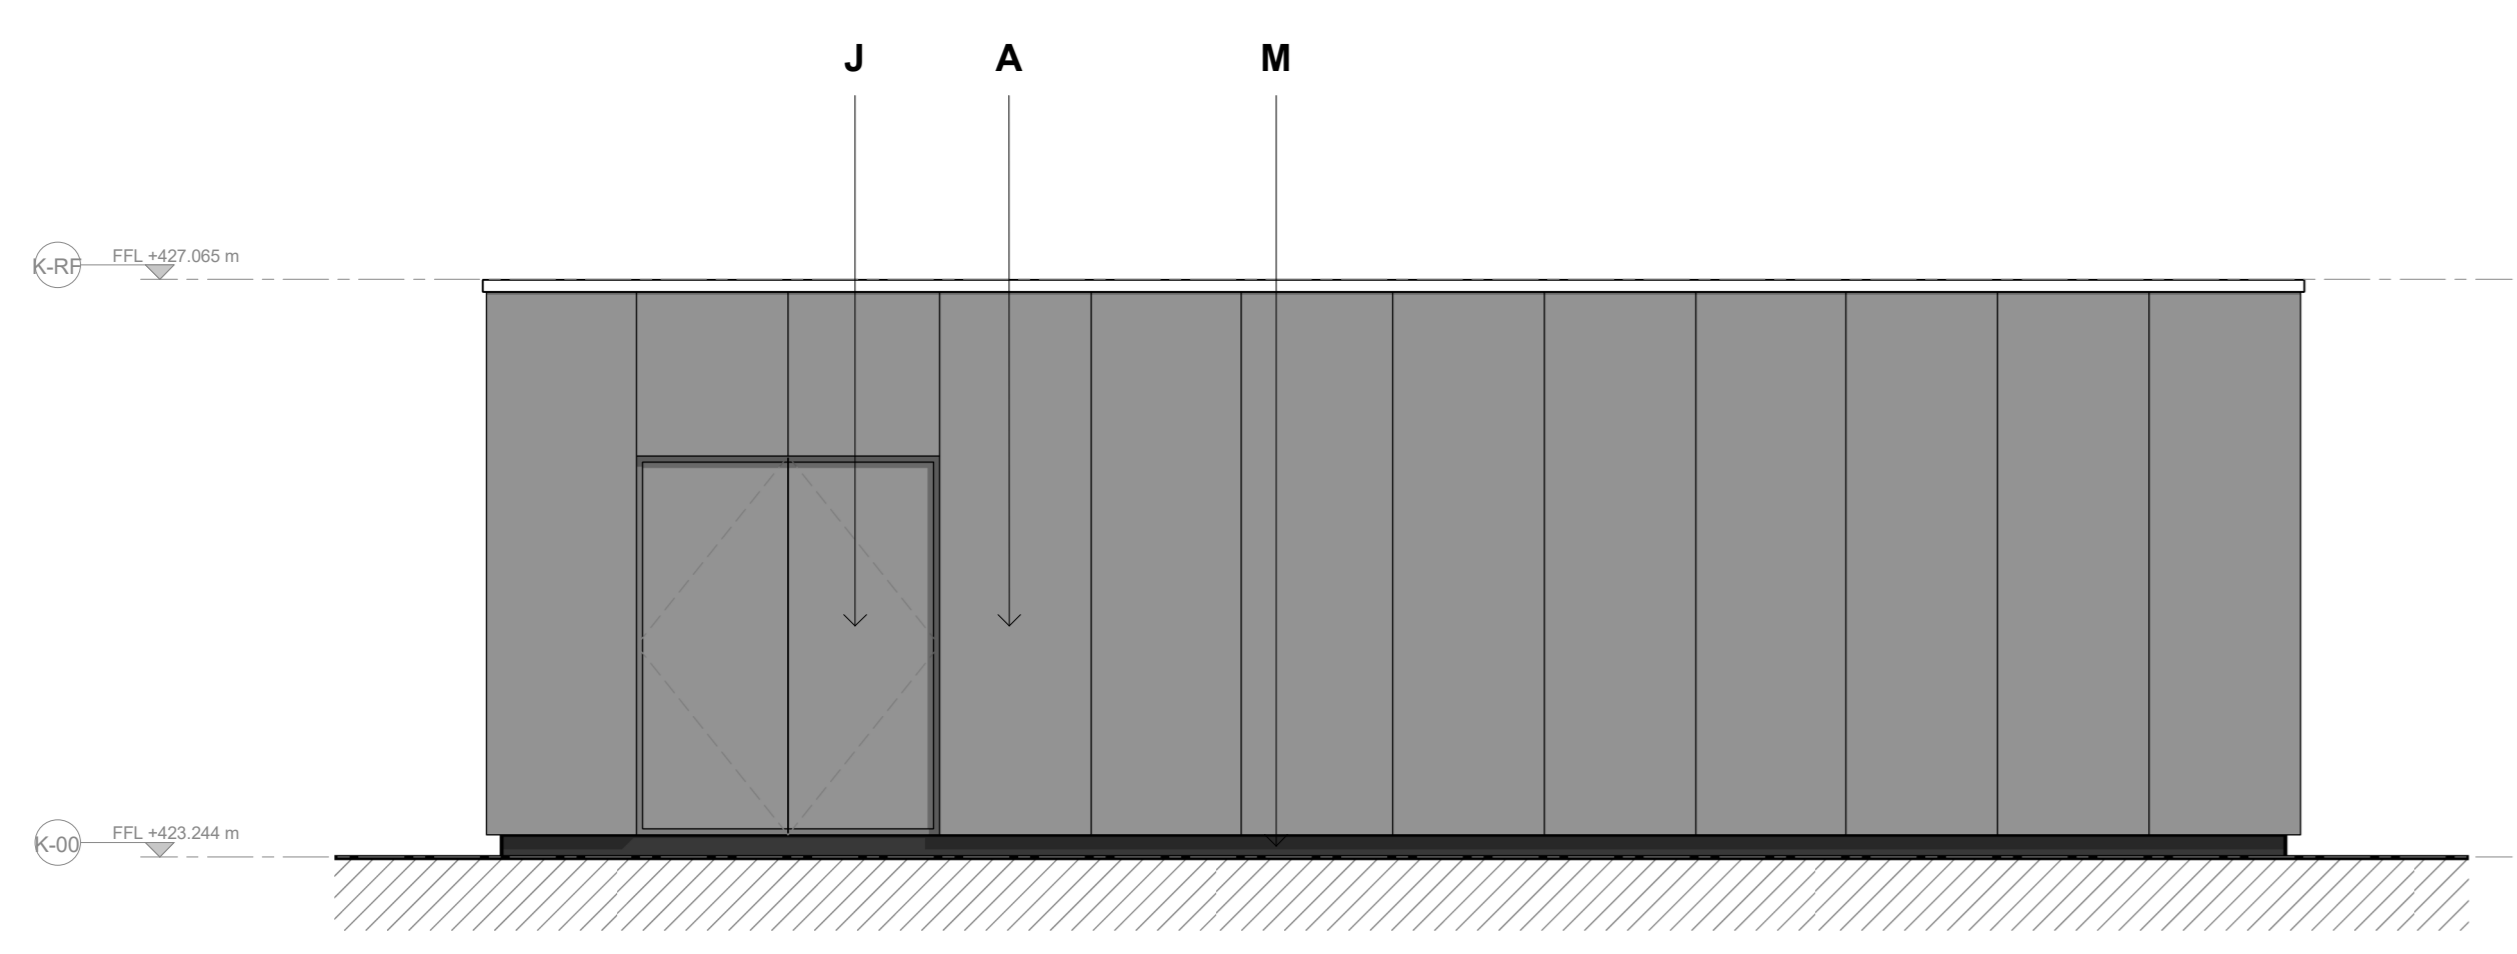

3 Substation - South Elevation (Planning)
 1: 50

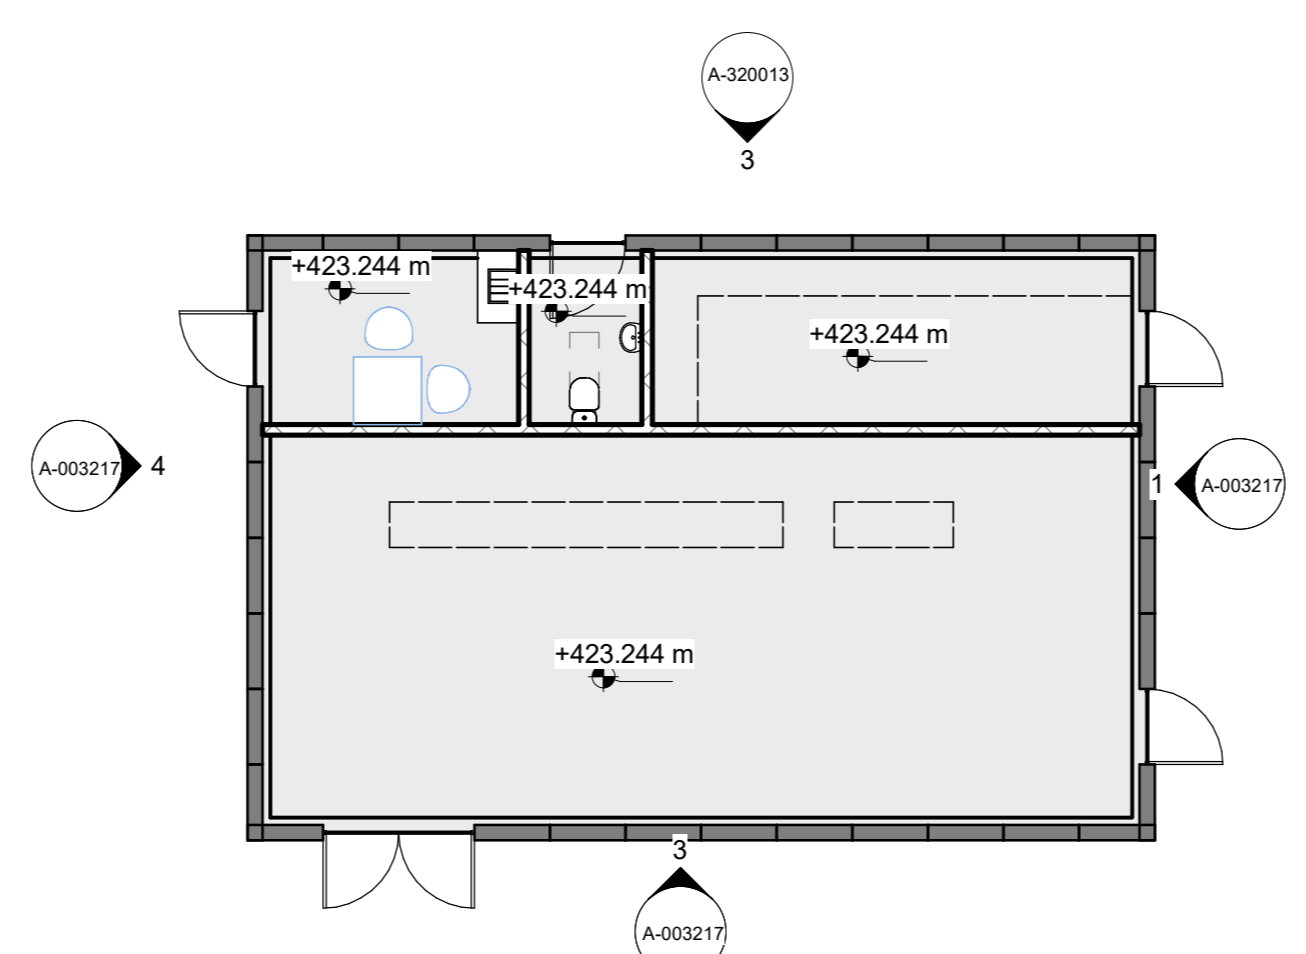

10 Substation - Floor Plan (Planning)
 1: 100


| | | |
|-------|----------|----------------------------|
| P03 | 28/08/23 | Issued For Planning (S.73) |
| P02 | 18/09/21 | Issued For Planning |
| P01 | 19/07/21 | Issued For Planning |
| Issue | Date | |

ARUP

19 Fenny Street
 London EC3N 4ED
 Tel +44 (0)20 7861 1511 Fax +44 (0)20 7861 3924
 www.arup.com



Project Title
Dragon Glass Bottle Manufacturing Facility

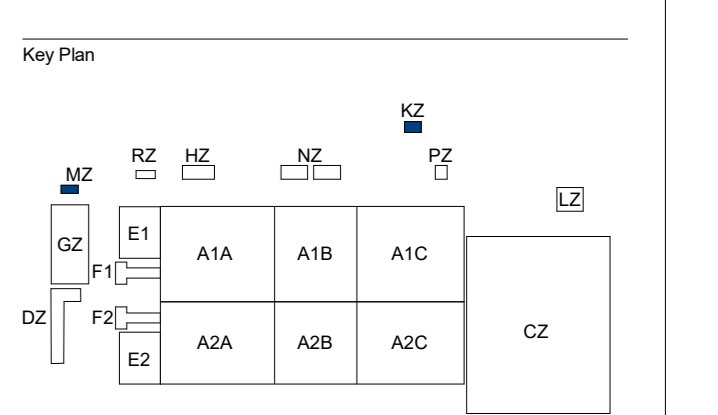

Drawing Title
Security Building & Substation North, East, South & West General Arrangement Elevations

| | | |
|-------------|--------------|----------------|
| Scale of A0 | As indicated | By: CHM / Appd |
| Role | Architecture | PE/PEMR |
| Status | Planning | |
| App. Job No | 284431 | Rev |
| ID | | P03 |

DRAGON-ARUP-XXXX-ZZ-DR-A-003217

