



Disclaimer  
 Electronic drawings once printed, are uncontrolled and may become out of date. Refer to CDE for current revision.  
 FIGURED DIMENSIONS ONLY TO BE USED. All dimensions to be checked on site. All dimensions are in millimetres unless indicated otherwise.  
 If in doubt, ask.


- Key Materials Types:**
- A Dark Grey Metal Panel
  - B Glazing
  - C Blue Metal Panel
  - D Metal Panel with grey metallic finish
  - E Grey Metal Louvres/perforated panels for ventilation
  - F Grey Metal Fins
  - G Fritted Glazing
  - H Concrete
  - I Metal Fence
  - J Metal Door
  - K Grey Metal Fins with Glazing Behind
  - L Steel Mesh
  - M Dark Grey Metal Flashing

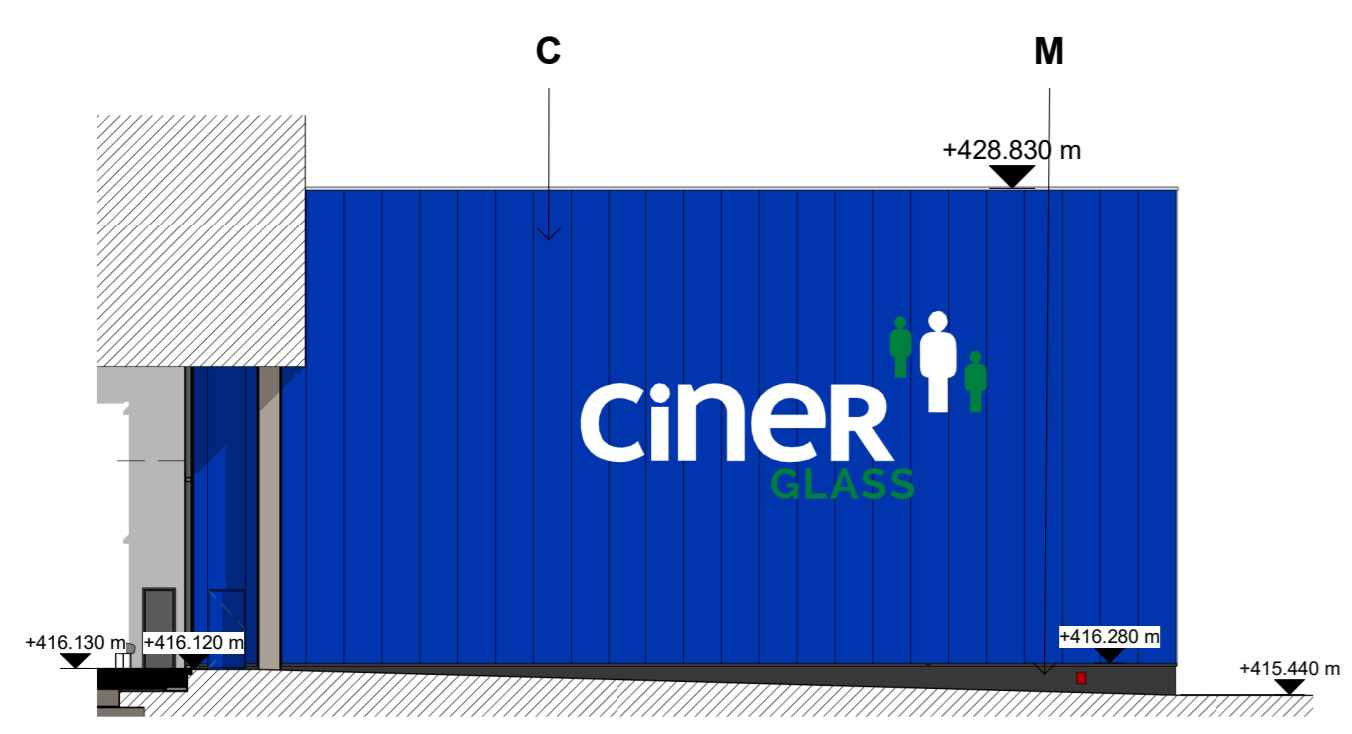


1 Warehouse - West Elevation (Planning)  
 1 : 200

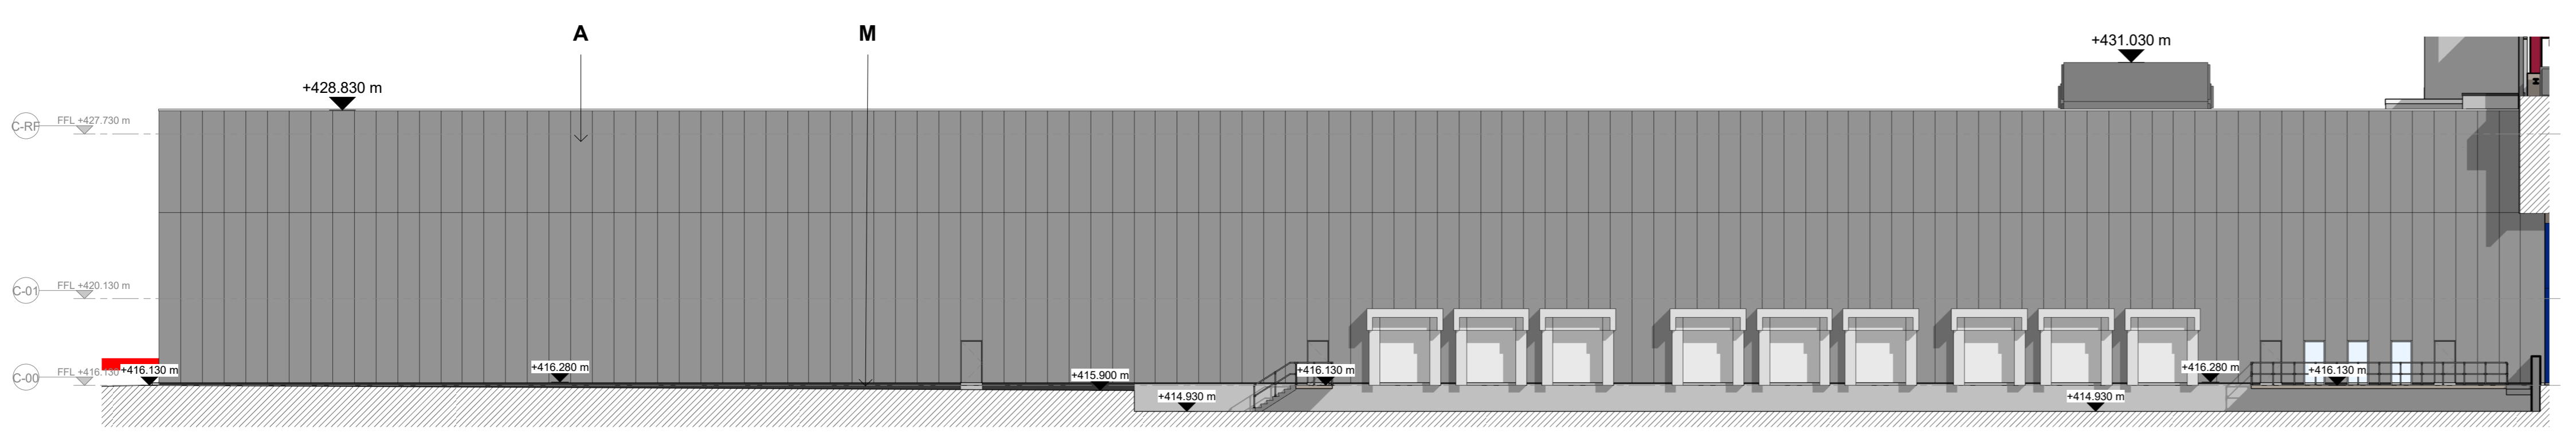

2 Warehouse - North Elevation (Planning)  
 1 : 200

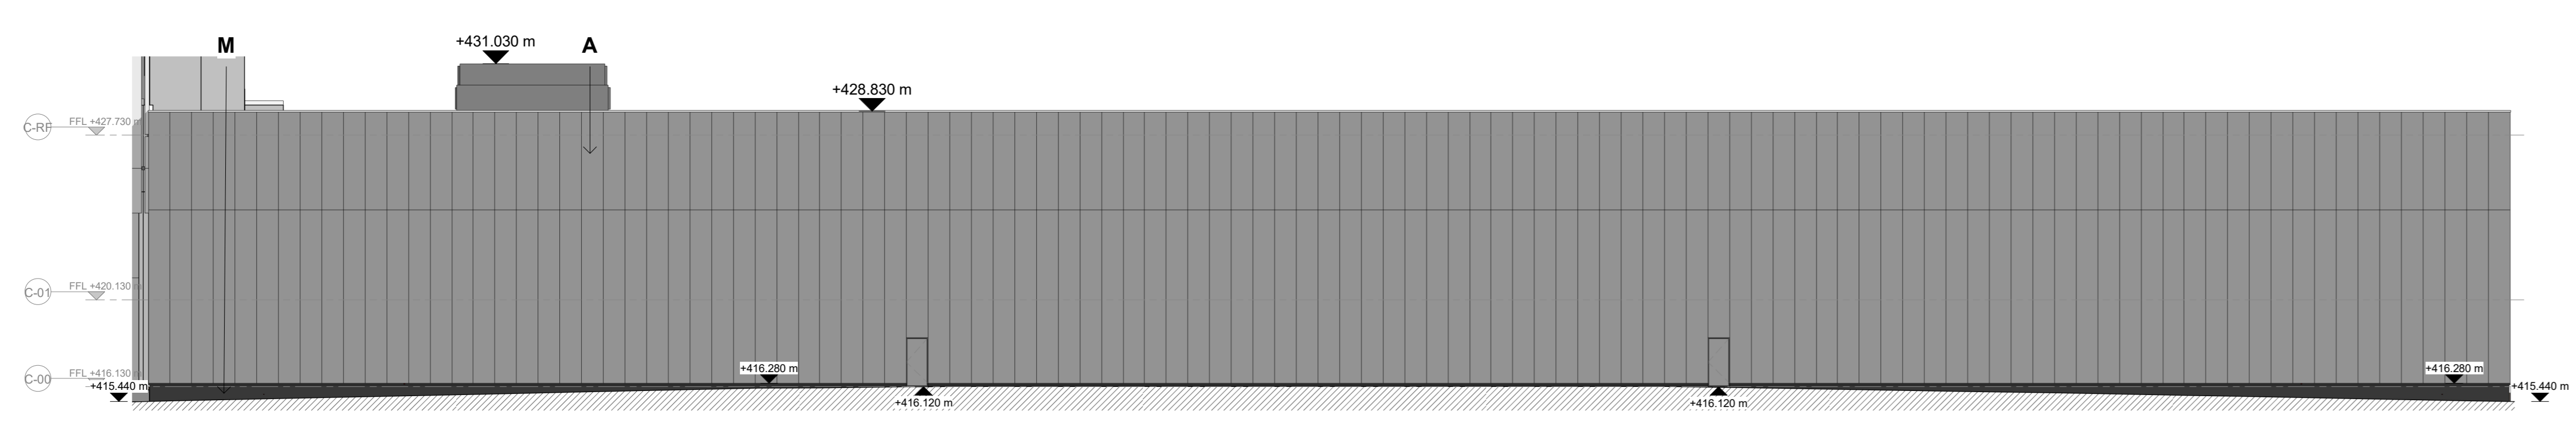

3 Warehouse - South Elevation (Planning)  
 1 : 200

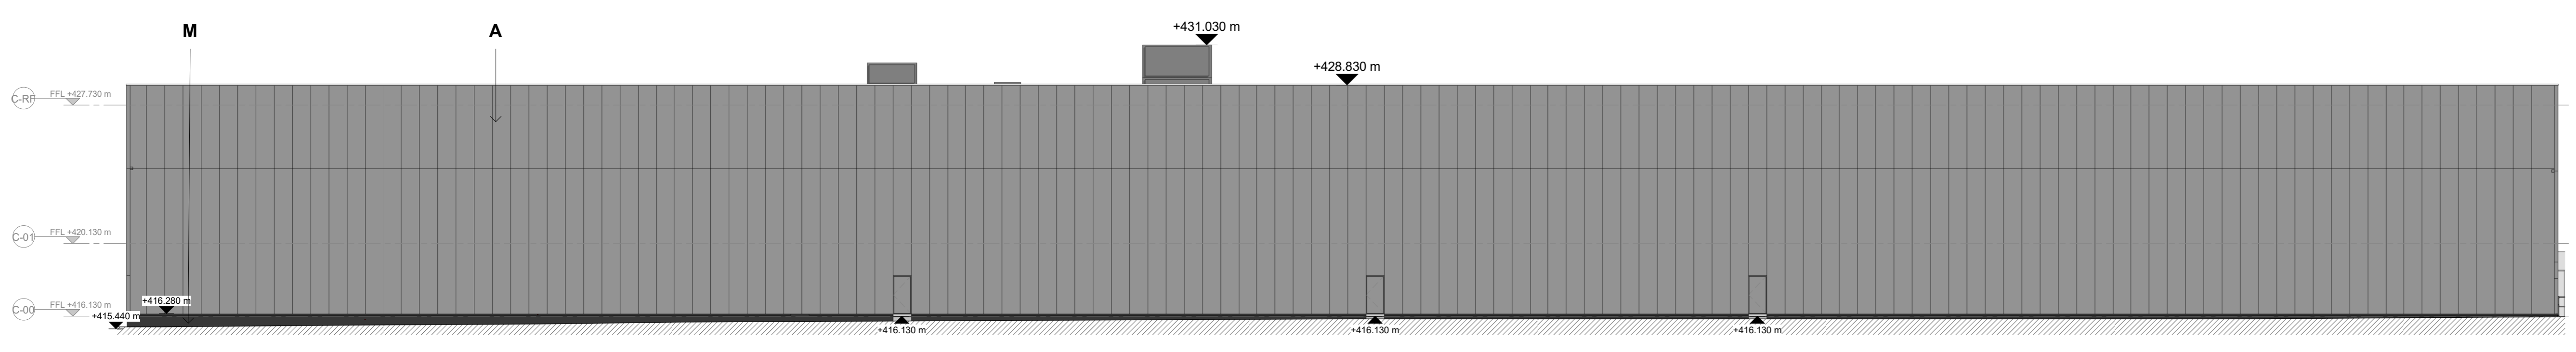


4 Warehouse - East Elevation (Planning)  
 1 : 200

P04	06/10/23	Issued For Planning (S.73)
P03	28/08/23	Issued For Planning (S.73)
P02	15/05/21	Issued For Planning
P01	19/07/21	Issued For Planning

**ARUP**  
 19 Finsbury Street  
 London EC2A 4DU  
 Tel +44 (0)20 7886 1511 Fax +44 (0)20 7886 3924  
 www.arup.com



Project Title  
**Dragon Glass Bottle Manufacturing Facility**

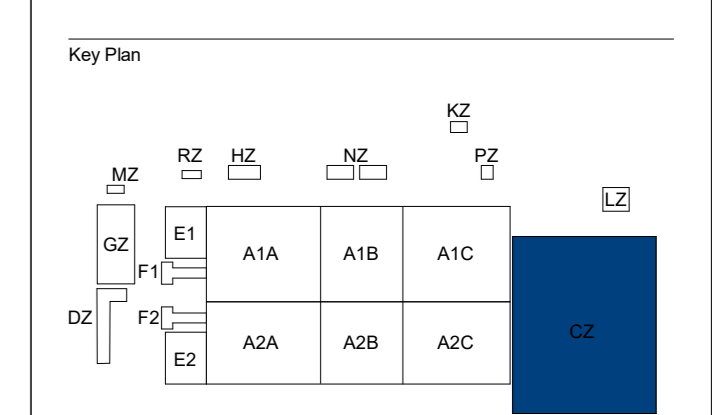

Drawing Title  
**Warehouse Building  
 South, East, West  
 General Arrangement Elevations**

Scale of A0	1 : 200	By / CNA / Appd	ARUP/PEME
Disc	Architecture		
Status	Planning		
Arch Job No	284431	Rev	P04

