



Disclaimer  
 Electronic drawings once printed, are uncontrolled and may become out of date. Refer to CDE for current revision.  
 FIGURED DIMENSIONS ONLY TO BE USED. All dimensions to be checked on site. All dimensions are in millimeters unless indicated otherwise.  
 If in doubt, ask.


- Key Materials Types:**
- A Dark Grey Metal Panel
  - B Glazing
  - C Blue Metal Panel
  - D Metal Panel with grey metallic finish
  - E Grey Metal Louvres/perforated panels for ventilation
  - F Grey Metal Fins
  - G Fritted Glazing
  - H Concrete
  - I Metal Fence
  - J Metal Door
  - K Grey Metal Fins with Glazing Behind
  - L Steel Mesh
  - M Dark Grey Metal Flashing

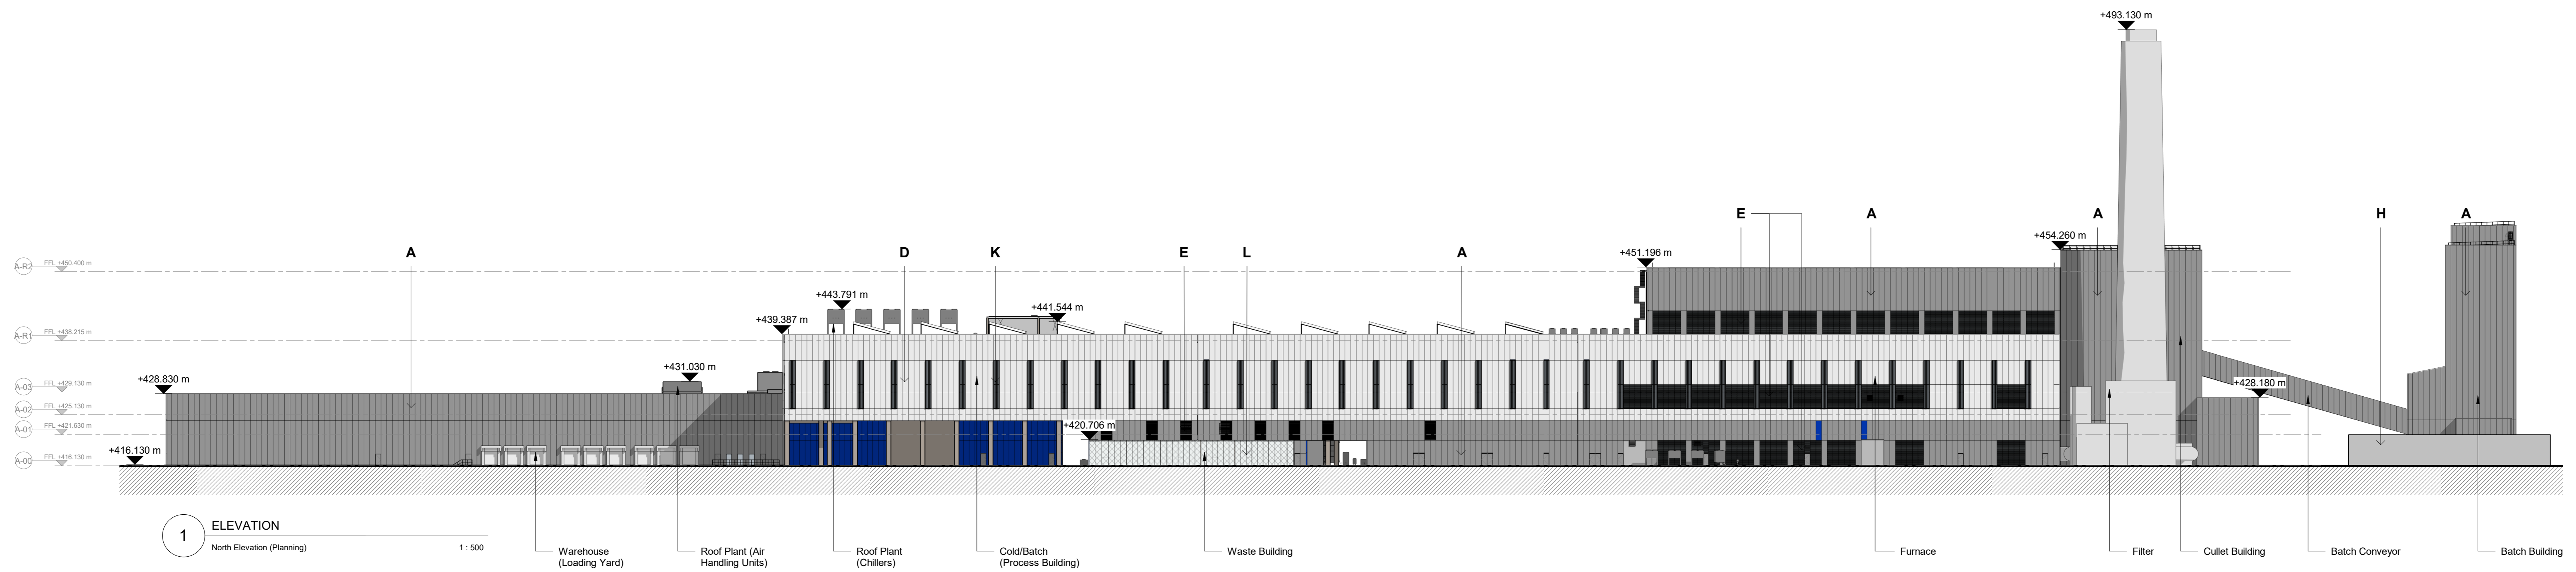


1 ELEVATION  
 North Elevation (Planning)  
 1:500

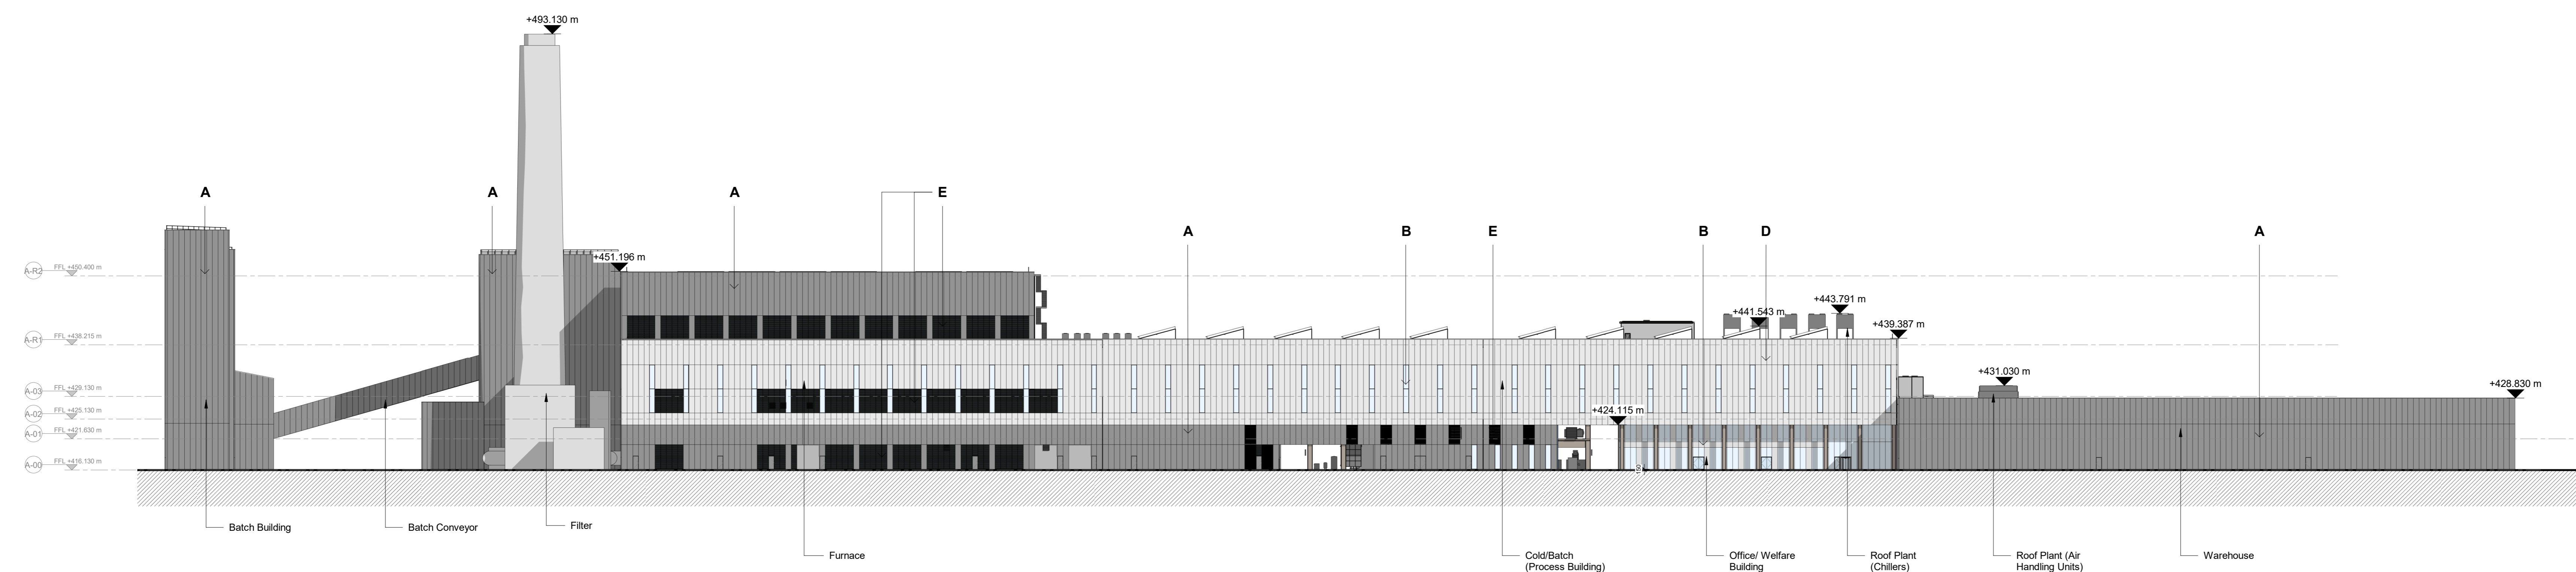


2 ELEVATION  
 South Elevation (Planning)  
 1:500

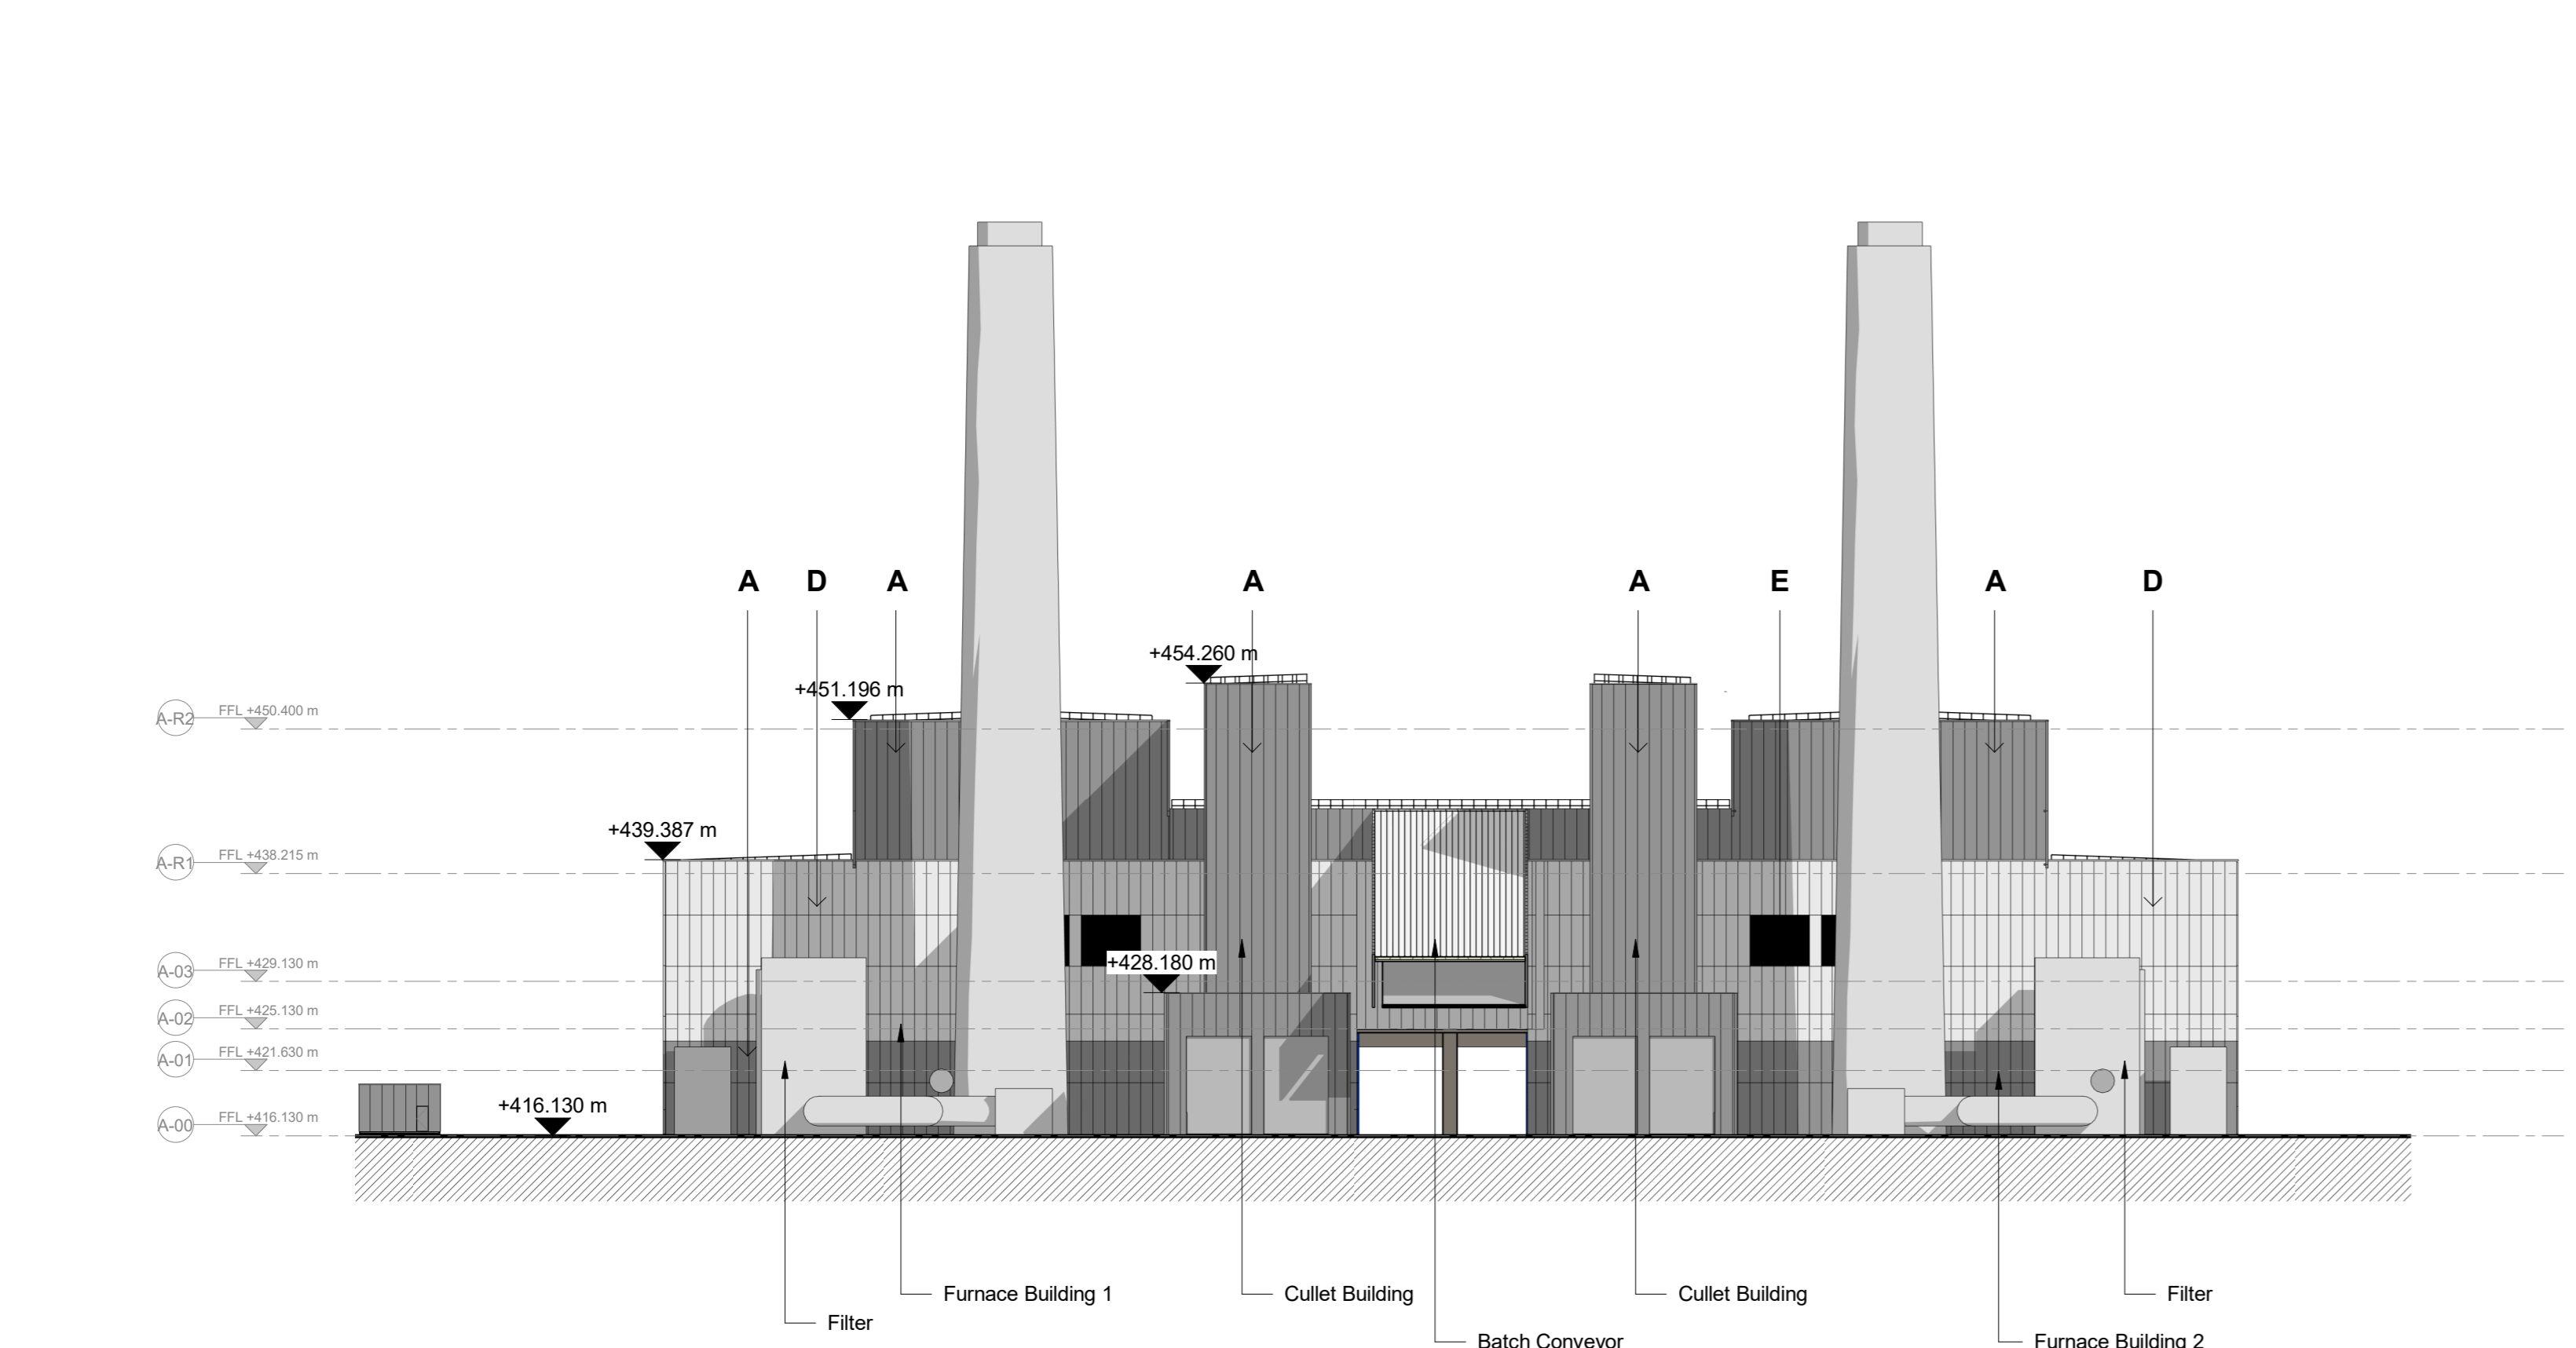

4 ELEVATION  
 West Elevation (Planning)  
 1:500

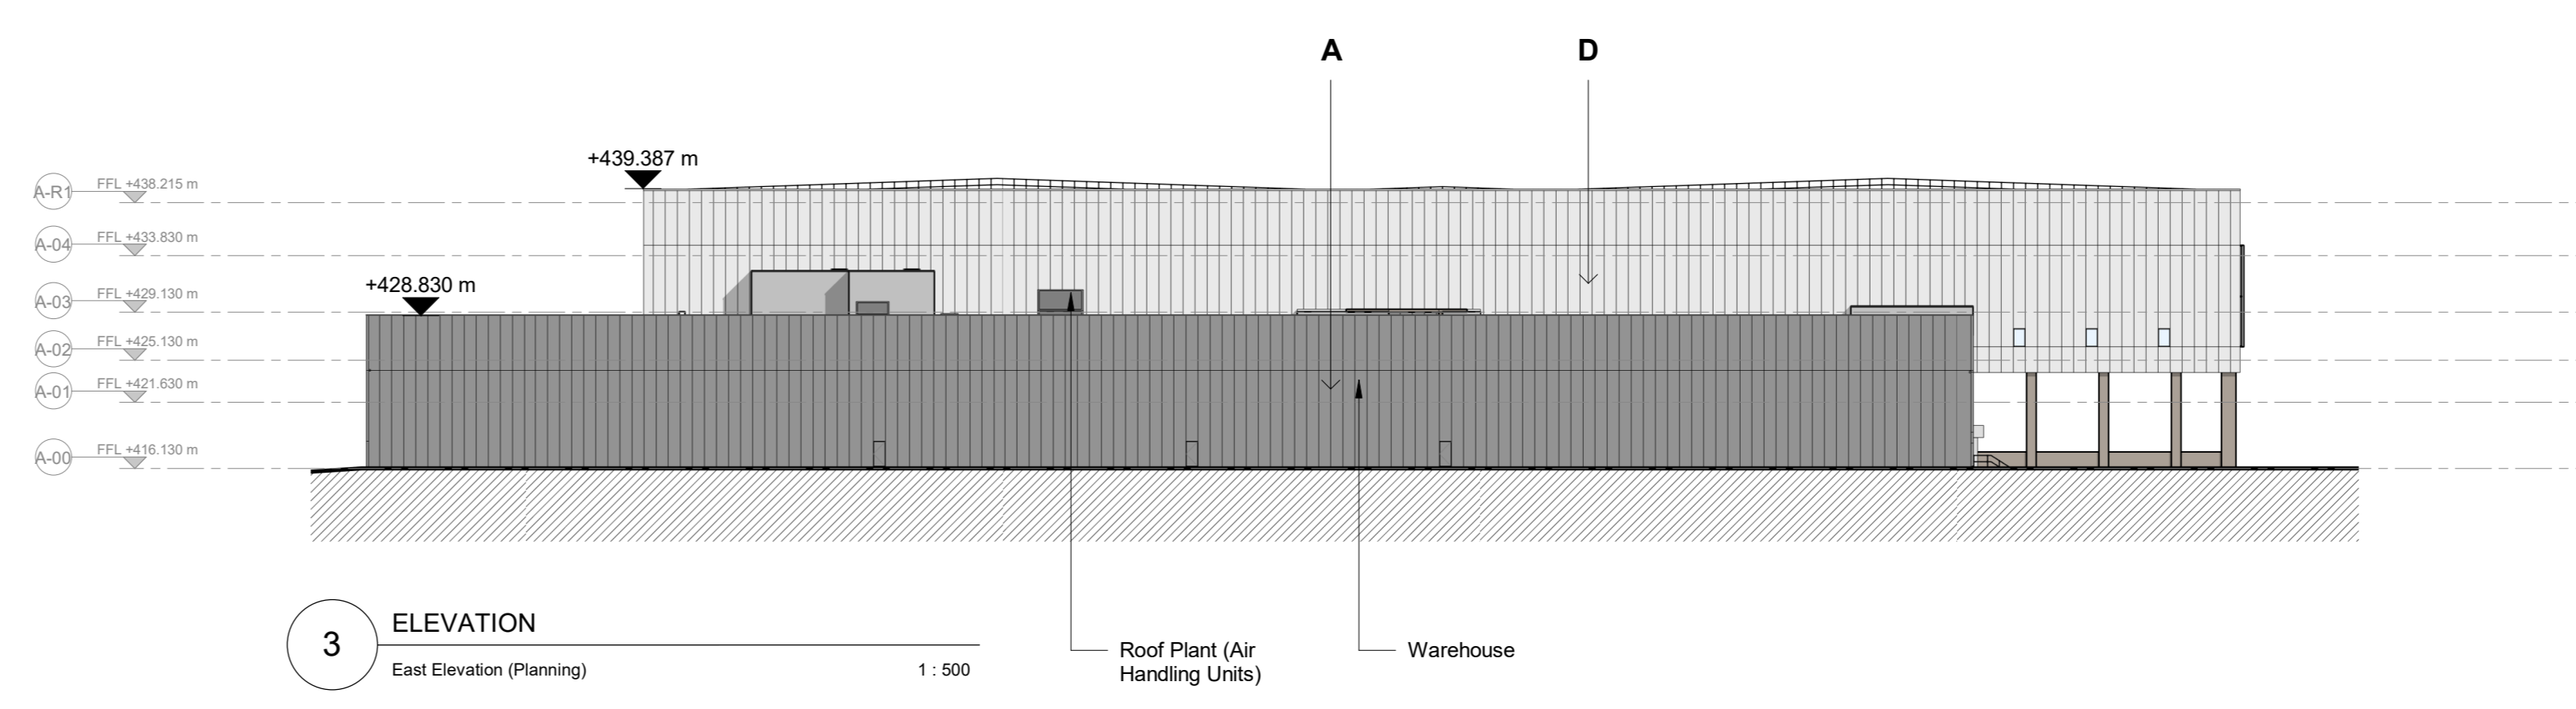

3 ELEVATION  
 East Elevation (Planning)  
 1:500

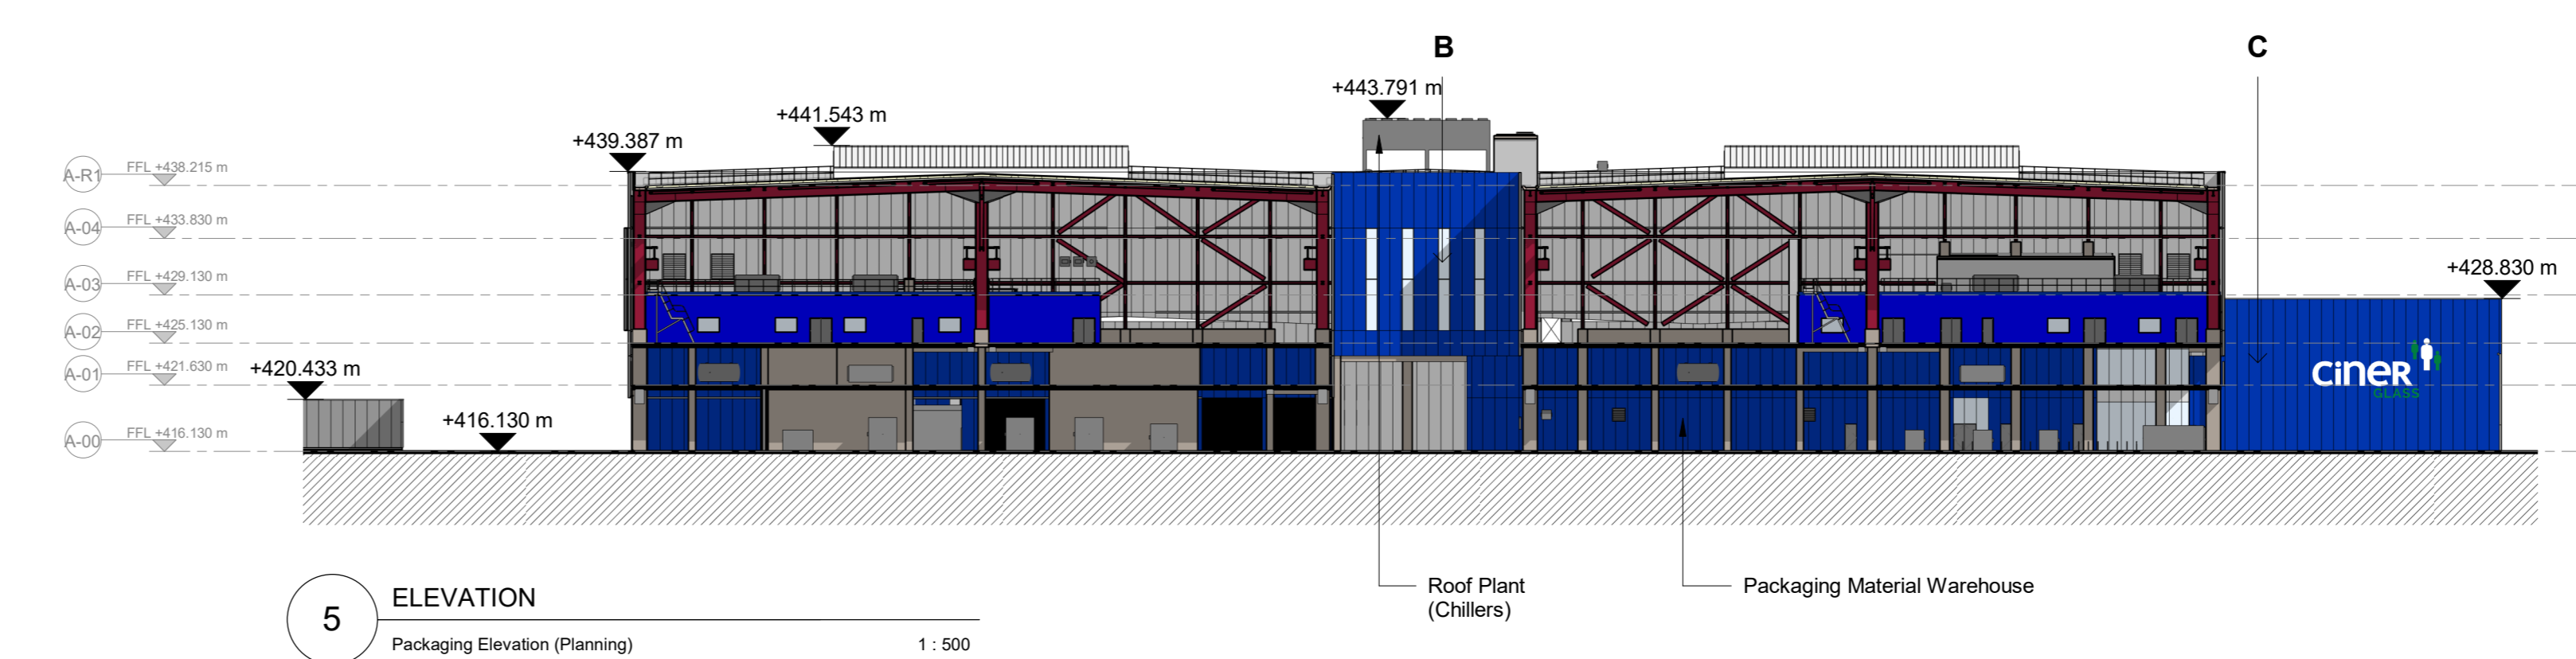

5 ELEVATION  
 Packaging Elevation (Planning)  
 1:500


PD4	06/10/23	Issued For Planning (S.73)
PD3	28/08/23	Issued For Planning (S.73)
PD2	15/05/21	Issued For Planning
PD1	19/07/21	Issued For Planning

**ARUP**

13 Fenny Street  
 London W1T 4EQ  
 Tel +44 (0)20 7691 1511 Fax +44 (0)20 7680 3924  
 www.arup.com

Client  
**ciner GLASS**

Project Title  
**Dragon Glass Bottle Manufacturing Facility**

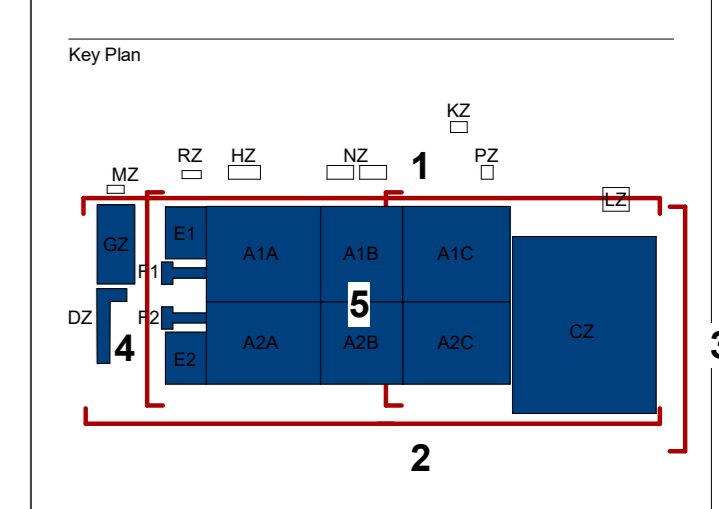

Drawing Title  
**Process Buildings, North, East, South, West General Arrangement Elevations**

Scale of A0  
 By: CMA / Appd: ACR/PE/ME  
 Date: Architecture  
 Status: Planning

Arch. Job No: **284431**  
 Rev: **P04**

ID: **DRAGON-ARUP-XXXX-ZZ-DR-A-003211**

