


Prohibition and Restriction of Waiting and Loading and On-Street Parking Places (Civil Parking Enforcement and Consolidation Order 2019



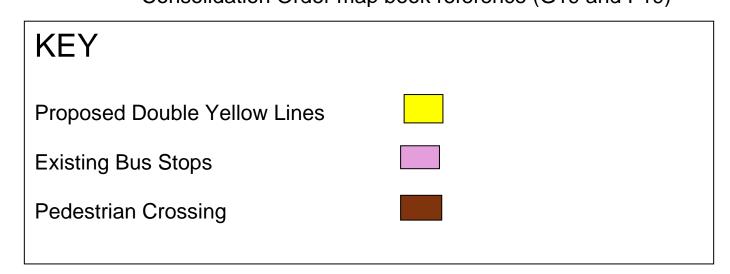

C.ROGERS B.Sc. (Hons), C.Eng., M.I.C.E., D.M.S., Dip.M. HEAD OF COMMUNITY SERVICES ENVIRONMENT DIRECTORATE GENERAL OFFICES STEELWORKS ROAD EBBW VALE NP23 8UW Proposed Traffic Regulation Order 2023

**NORTH** 

Merthyr Road Tredegar

Drawn	IMC		Checked			Scale NTS
Traced			Print			Date 12/12/23