



A1
1
2
3
4
5
6
7
8
9
10
11

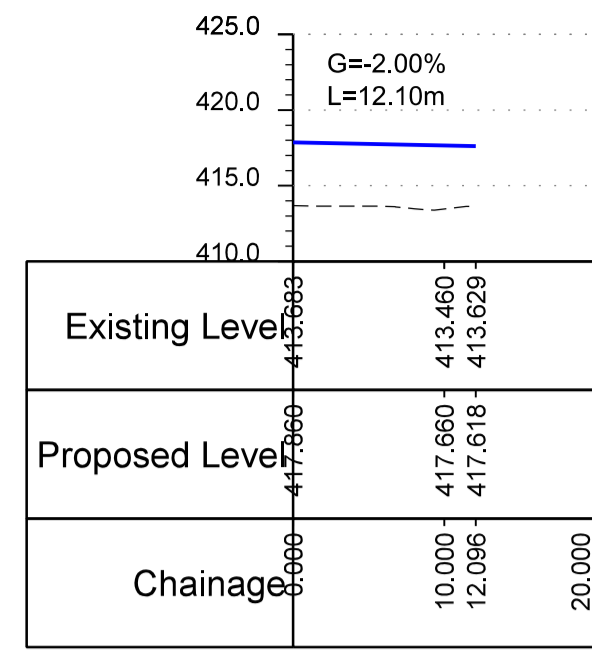

Alignment CL 03

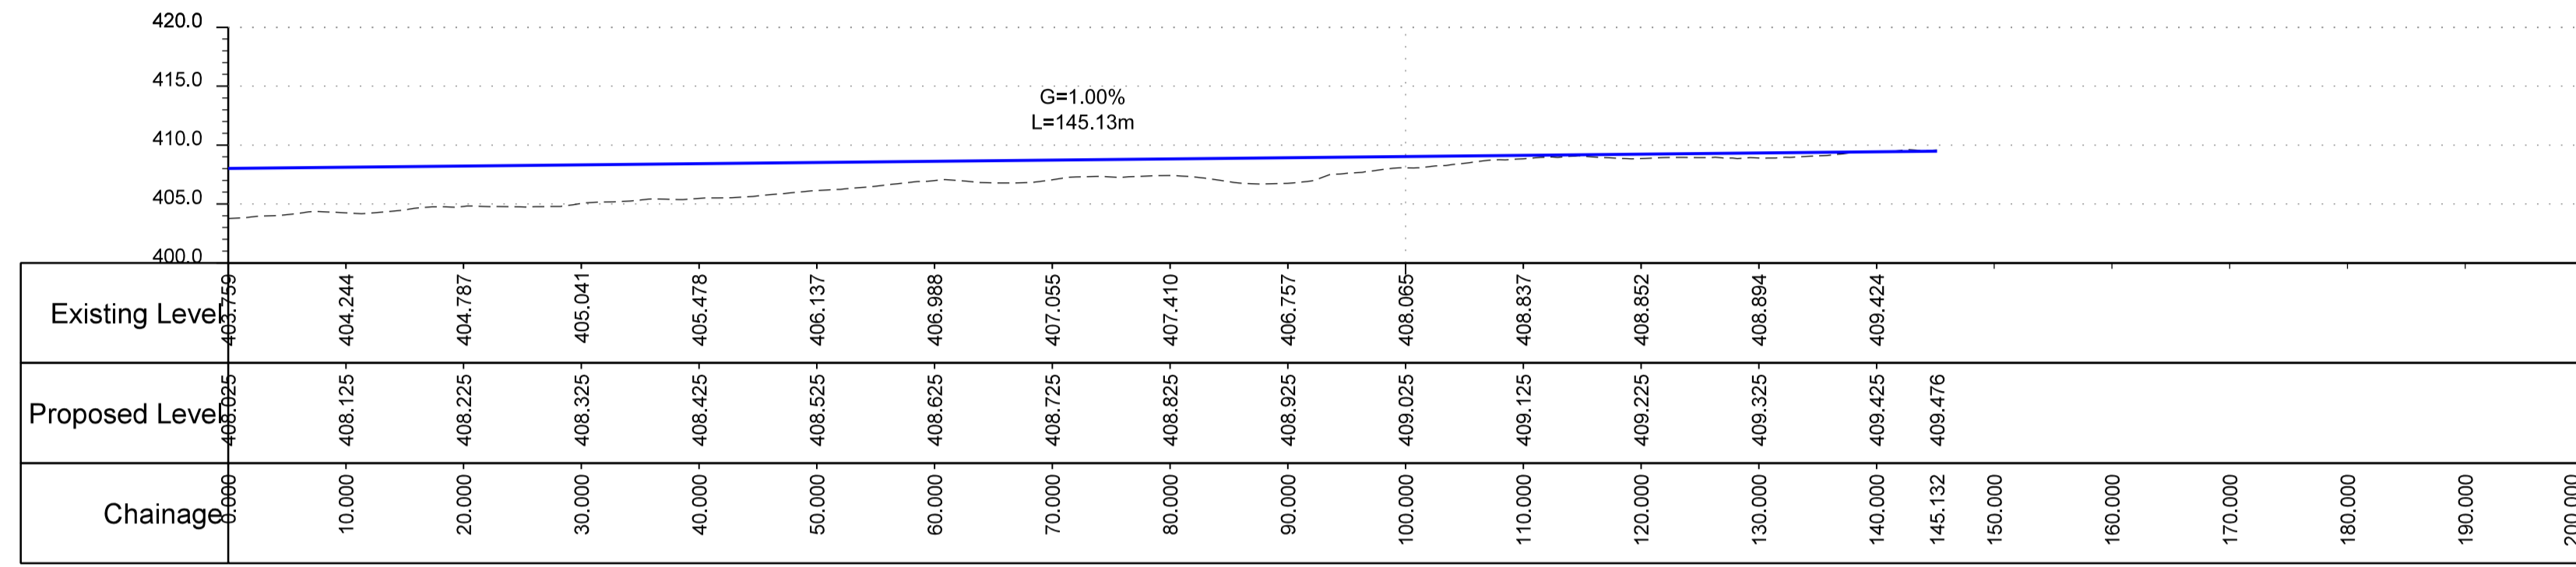

Alignment CL 04

Notes

1. Do not scale from this drawing.
2. The details shown on this drawing are based on a RIBA Stage 2 design produced for the outline business case. The details will need to be reviewed and revised during subsequent design stages.
3. Topographic survey based on: Rassau Industrial Estate Site Survey July 2019, levels related to Ordnance Survey G.P.S Datum John Vincent Surveys LTD.
4. South eastern area of site not surveyed due to dense overgrowth, LIDAR information used for this space.
5. For section locations refer to drawing DRAGON-ARUP-PLVL-XX-DR-C-100001.

P01	18/06/21	DS	AR	JS
Issued for Planning				
Issue	Date	By	Chkd	Appd



4 Pierhead St, Capital Waterside
Cardiff, CF10 4QP
T +44(0)29 20473727 F +44(0)29 20472277

Client



Project Title
Dragon Glass Bottle Manufacturing Facility

Drawing Title
Proposed Highway Long Sections Sheet 2

Scale at A1 1:500 Role Civil

Suitability S2 - Suitable For Information

Job No 273927 Rev P01

Drawing No DRAGON-ARUP-HWAY-XX-DR-C-200032

