




1 RMS-C, LPG, LPG Tank  
1:250

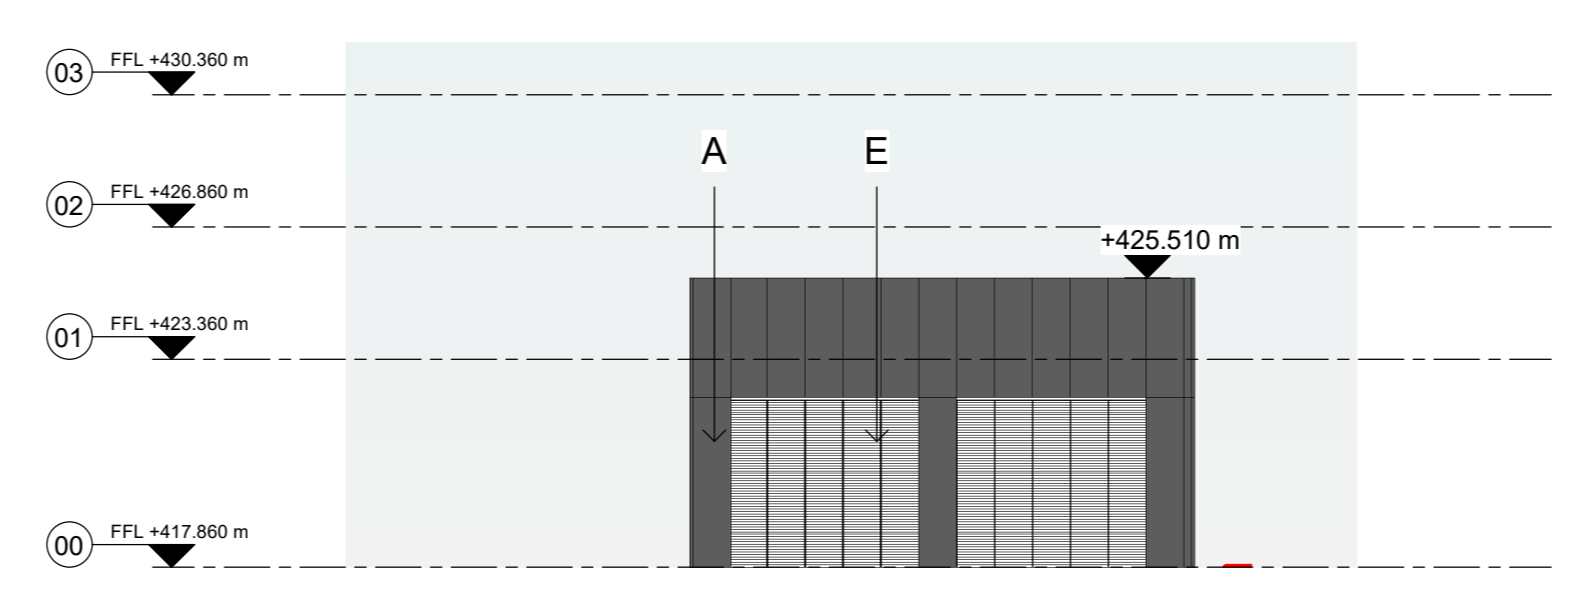


2 Elevation RMS-C, LPG, LPG Tank - East  
1:200

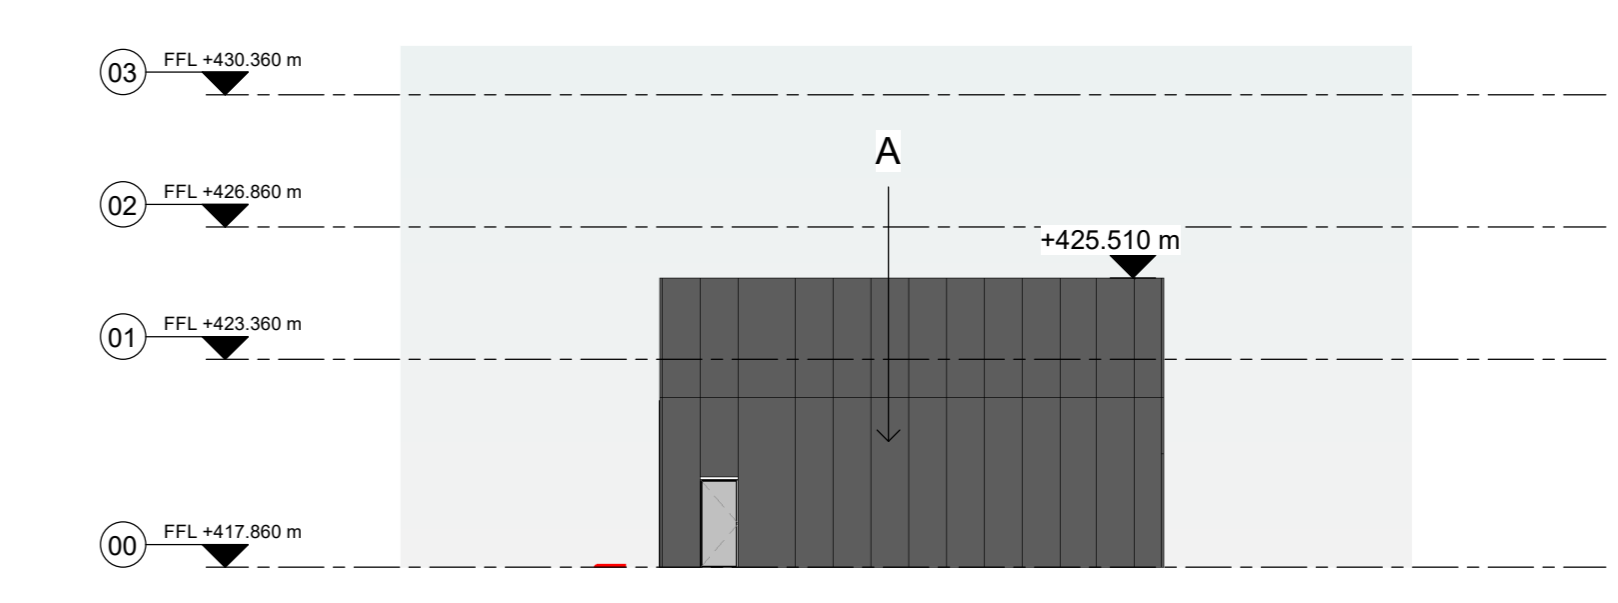

3 Elevation RMS-C, LPG, LPG Tank - West  
1:200

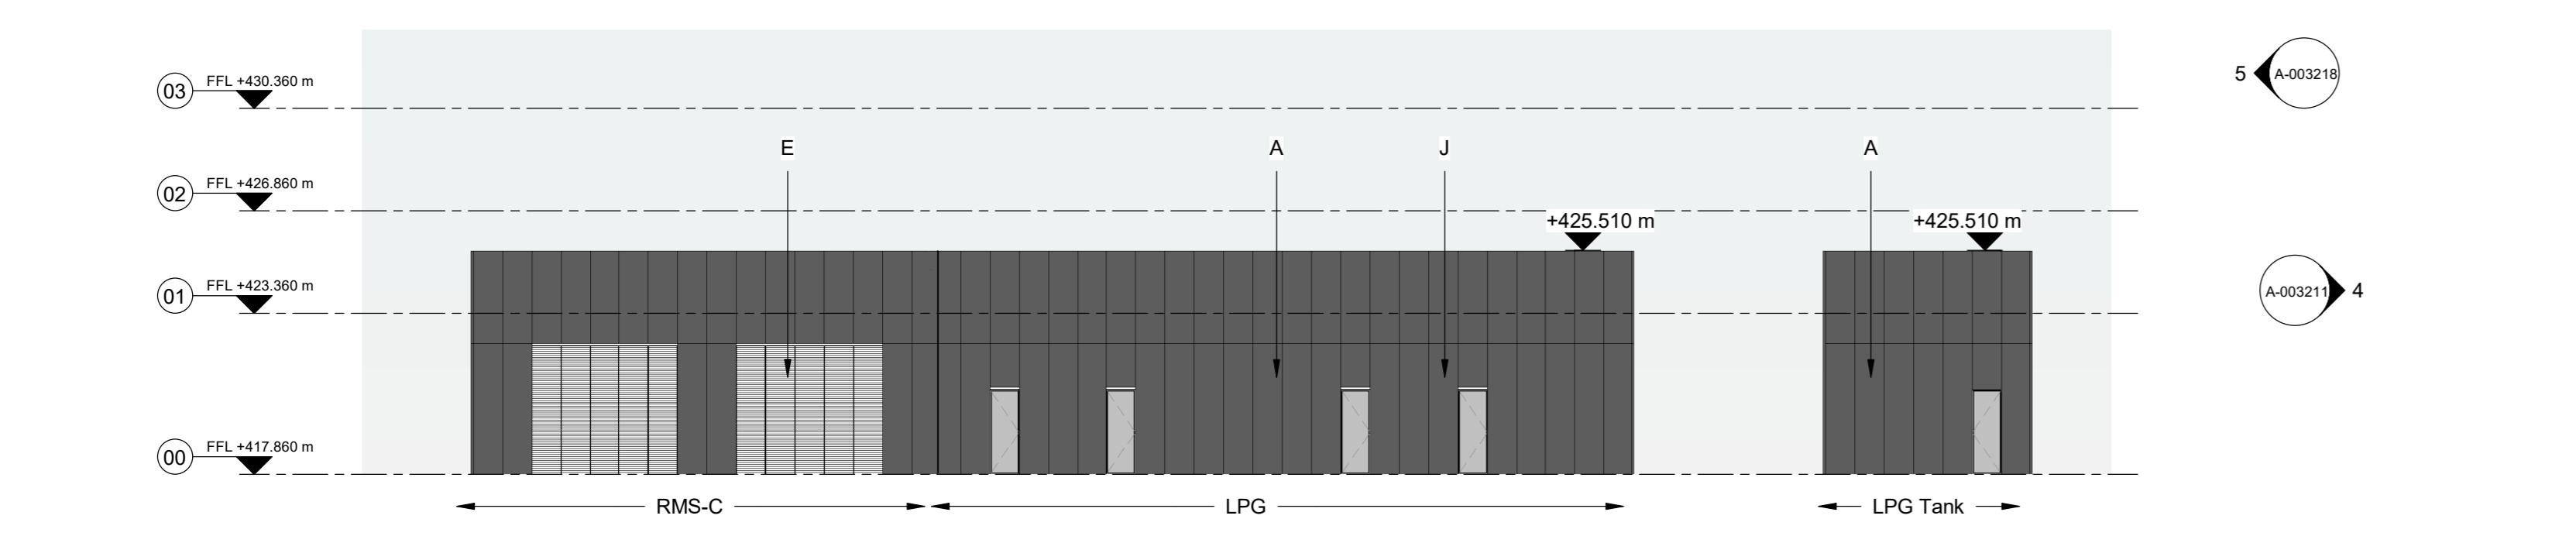


4 Elevation RMS-C, LPG, LPG Tank - North  
1:200

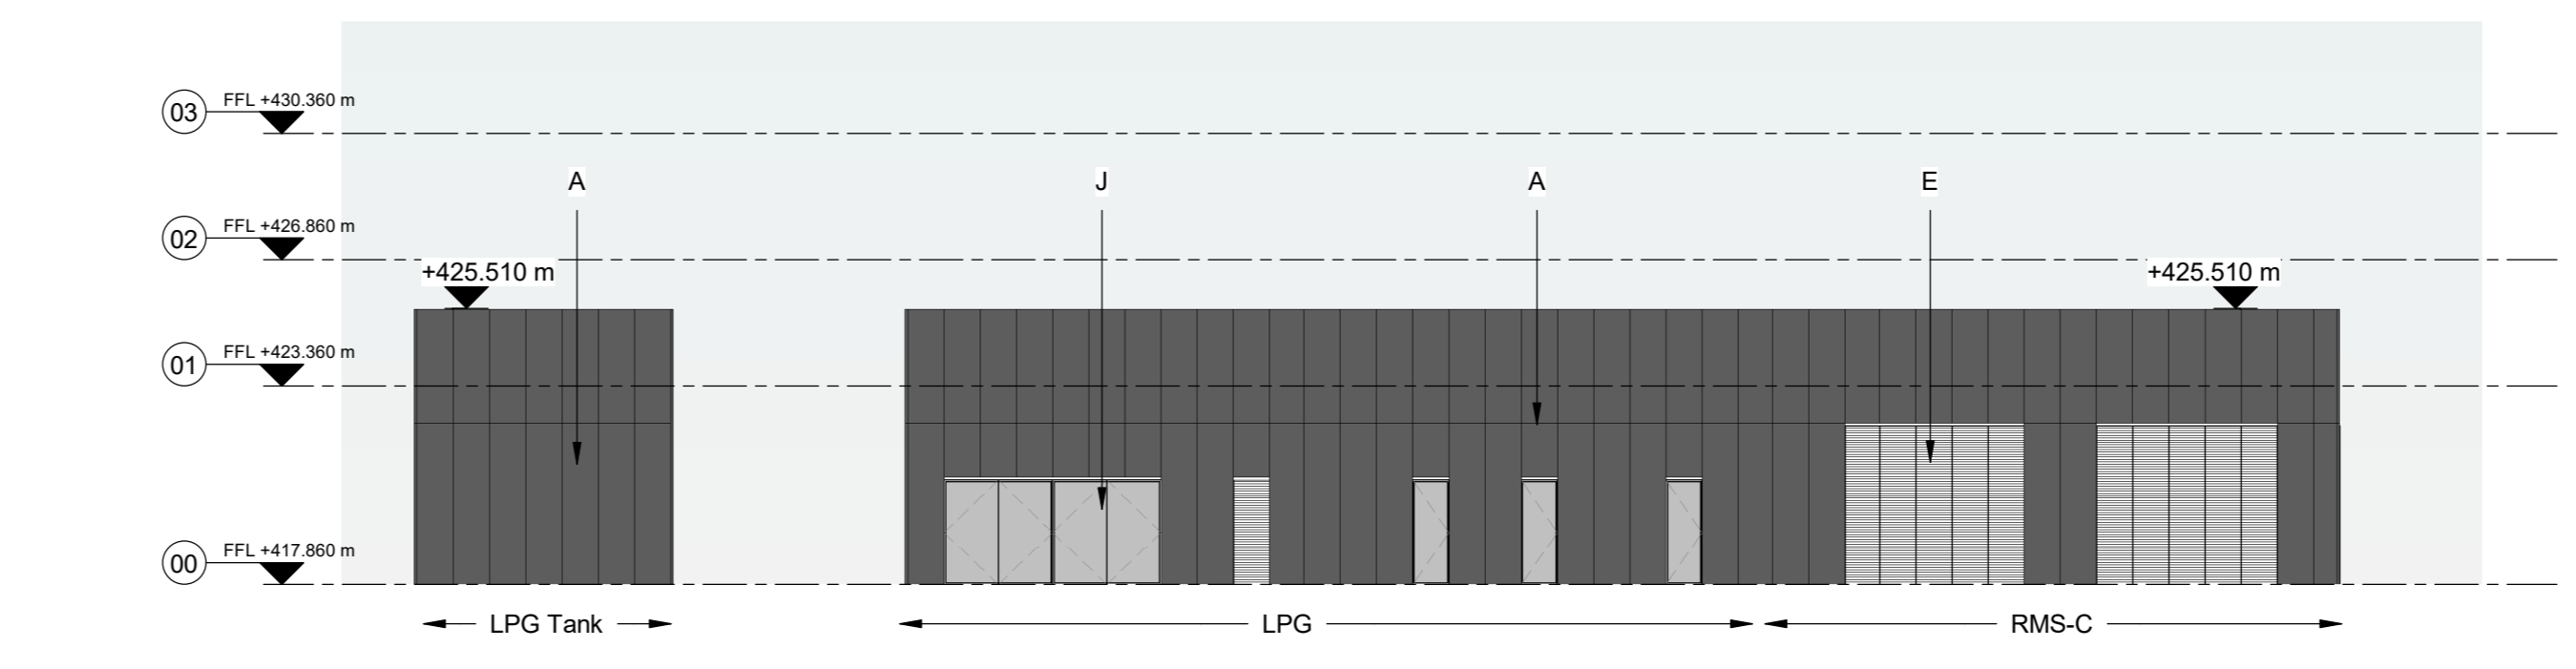


5 Elevation RMS-C, LPG, LPG Tank - South  
1:200


- Key**
- Materials Types:**
- A Grey Coloured Concrete
  - B Glazing
  - C Grey Metal Panel
  - D Grey Reflective Metal Panel
  - E Grey Metal Louvres/perforated panels for ventilation
  - F Grey Metal Fins
  - G Fritted Glazing
  - H Concrete
  - I Metal Fence
  - J Metal Door
  - K Grey Metal Fins with Glazing Behind

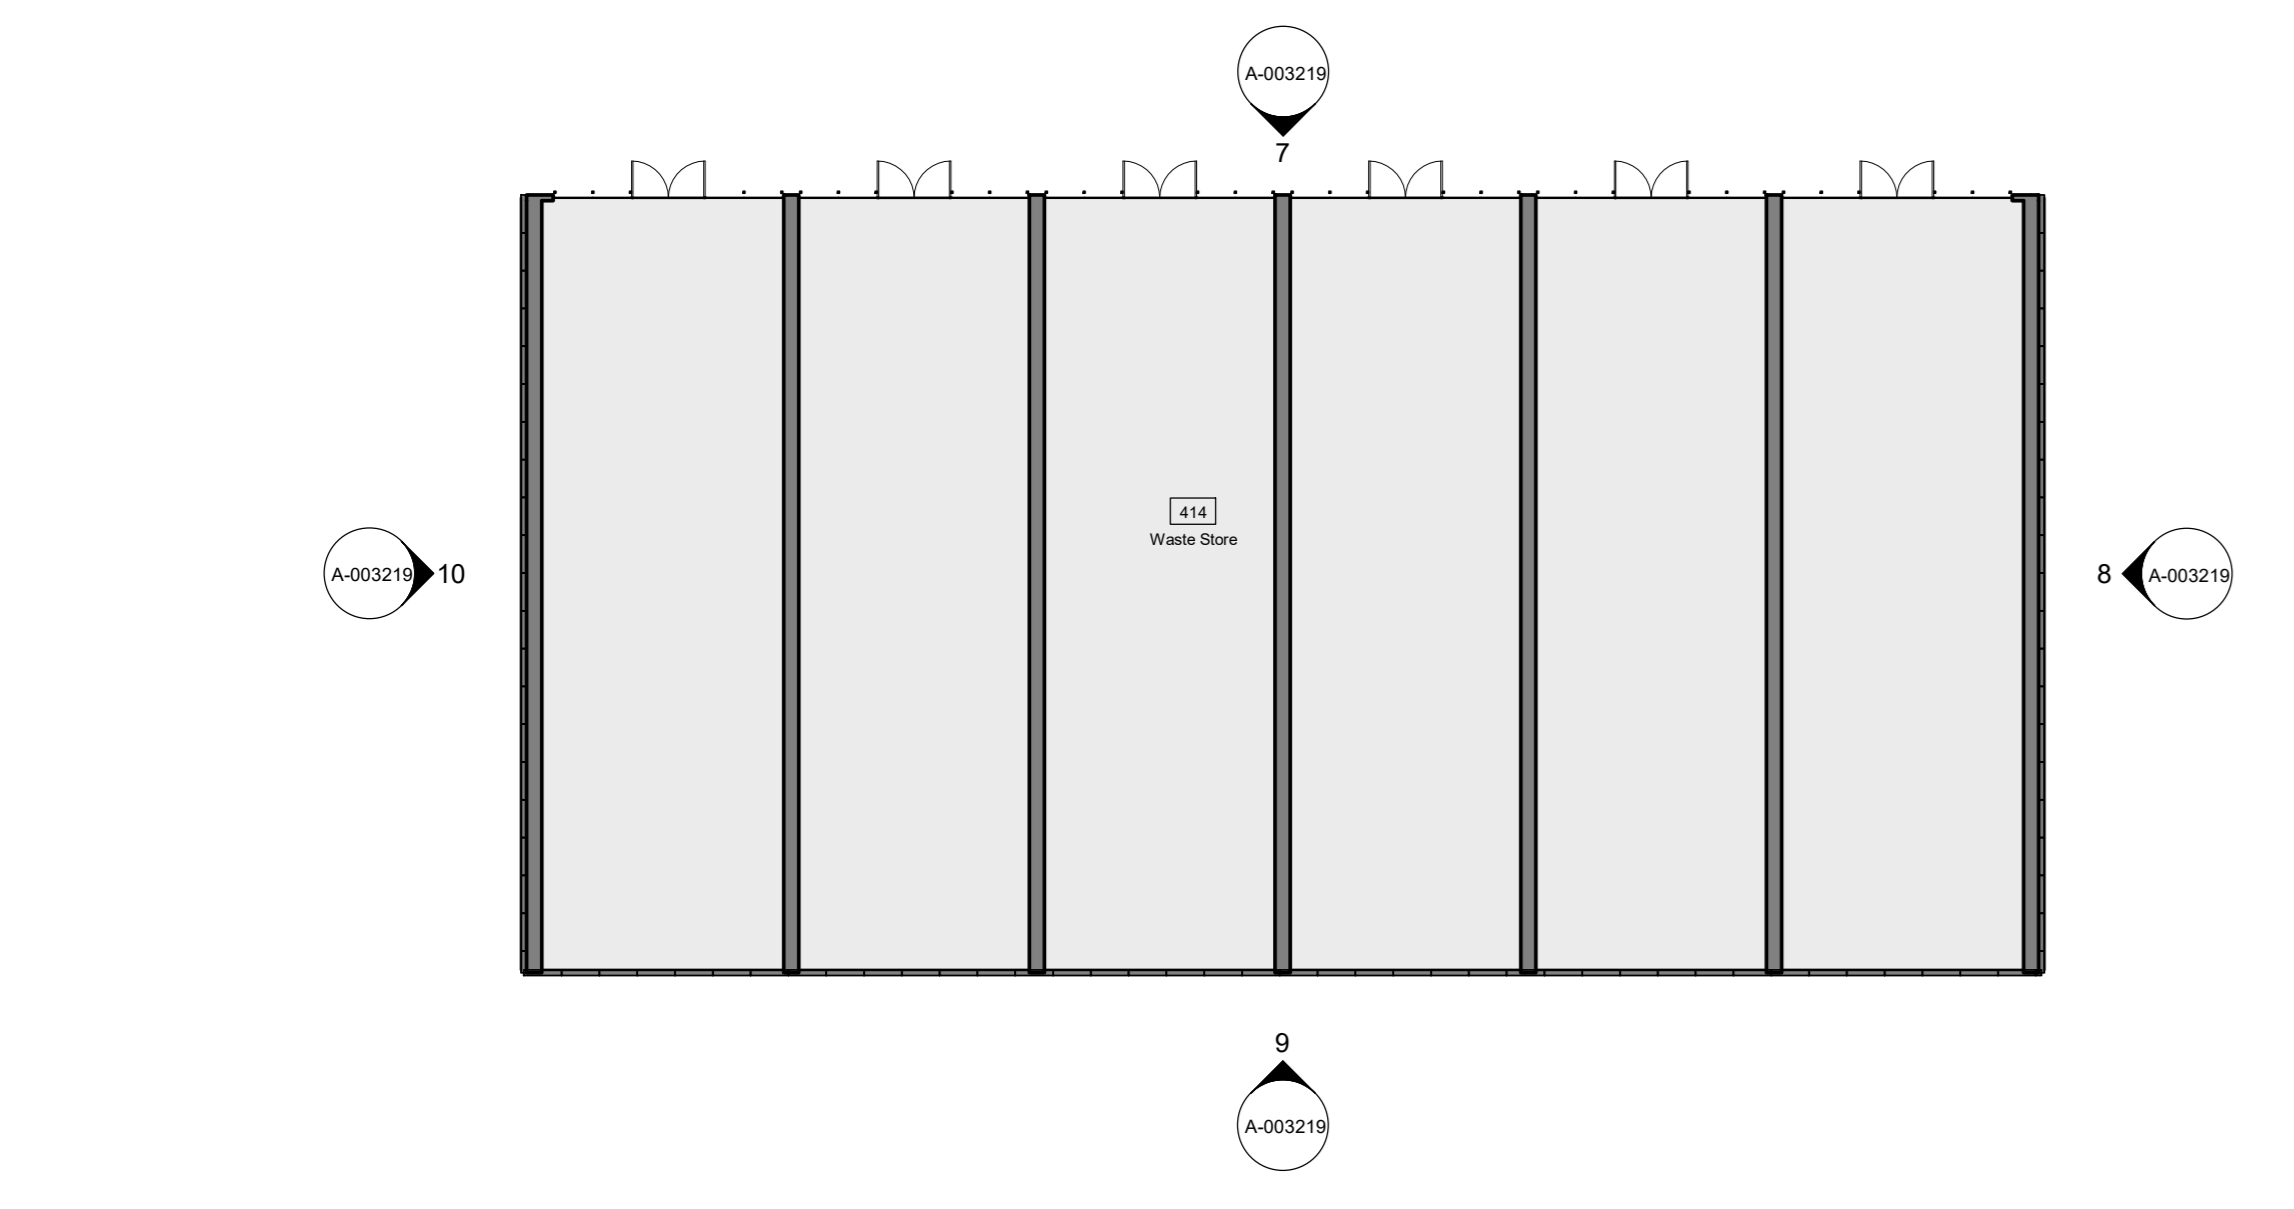


6 Level -02 Waste Building  
1:200

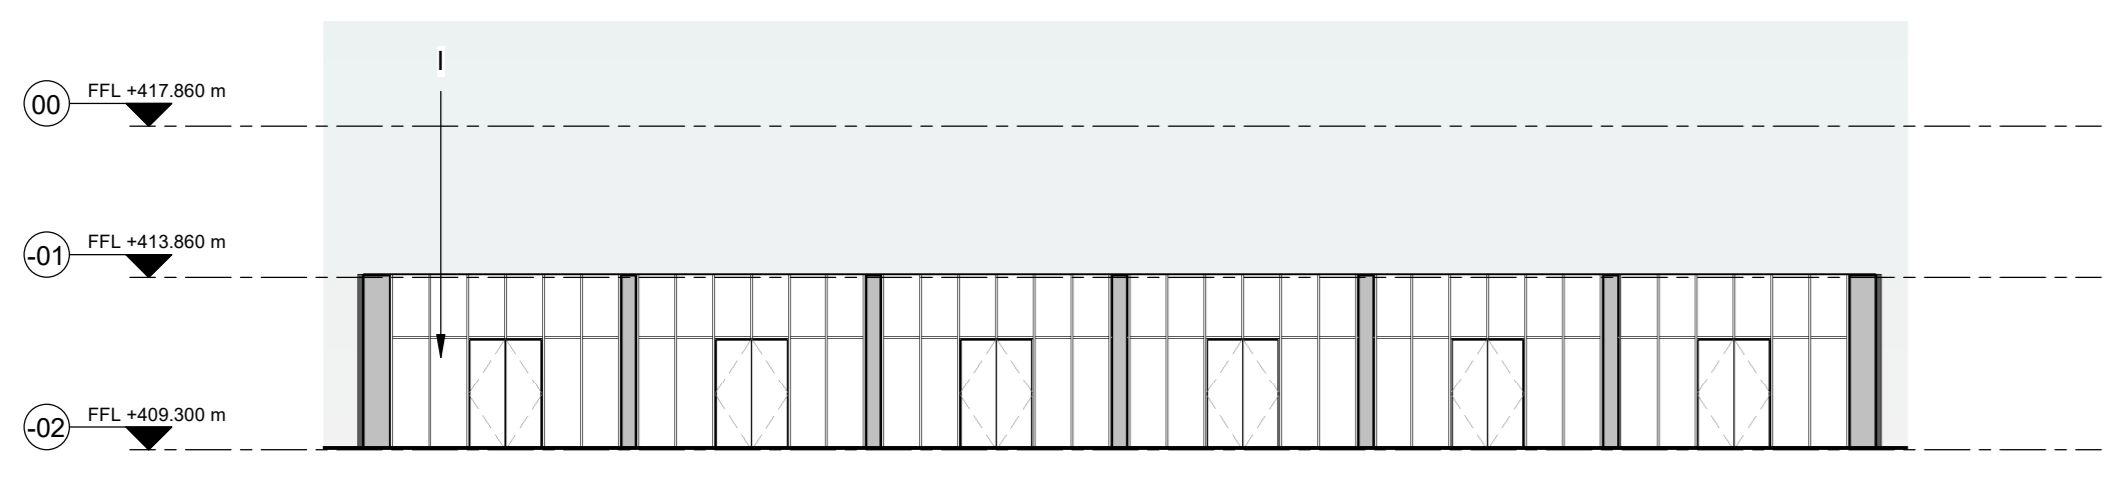


7 Elevation Waste Building - North  
1:200

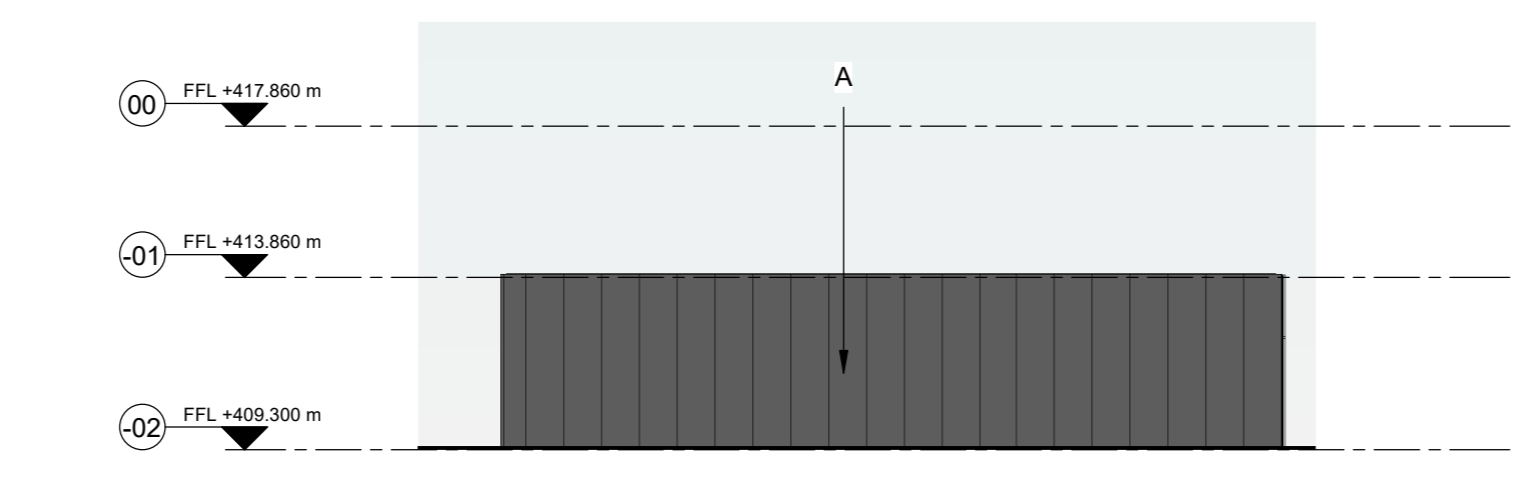

8 Elevation Waste Building - East  
1:200

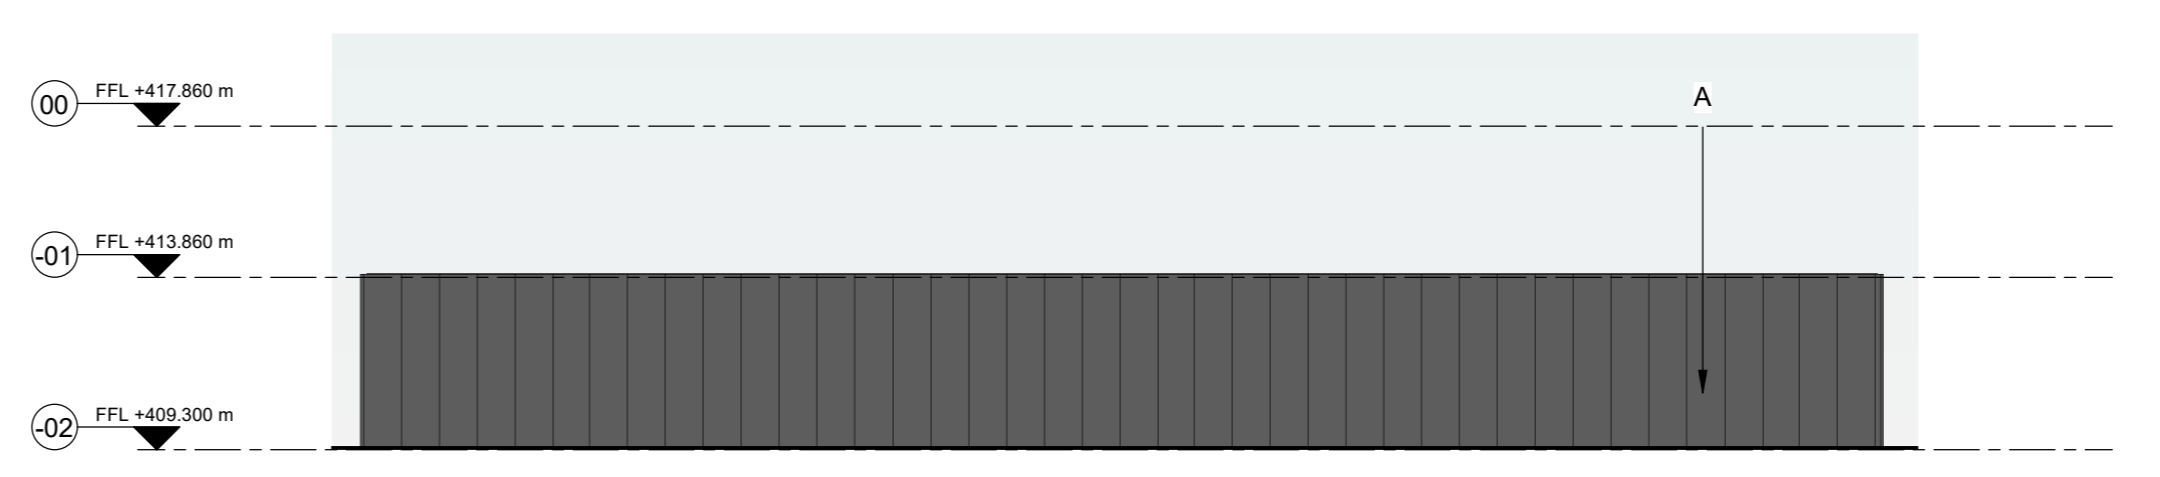

9 Elevation Waste Building - South  
1:200

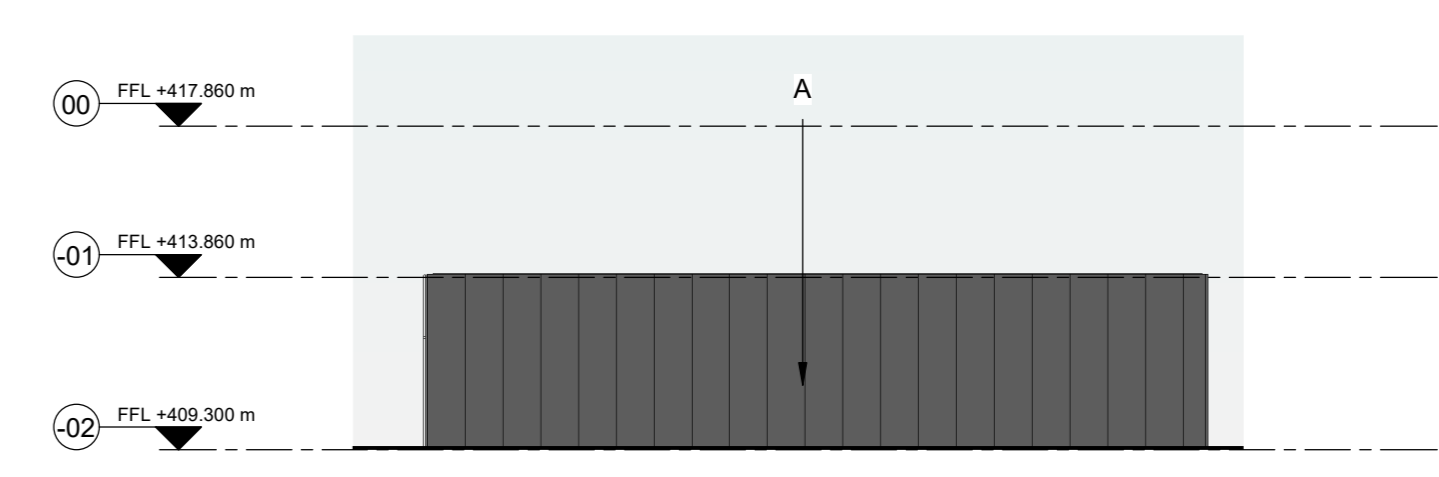

10 Elevation Waste Building - West  
1:200


P02	16/09/21	Issued for Planning
P01	19/07/21	Issued for Planning
Issue	Date	

**ARUP**

13, Fenny Street  
London EC1R 4ED  
Tel: +44 (0)20 7596 1511 Fax: +44 (0)20 7880 3924  
www.arup.com

Client  
CINER Glass Limited

Project Title  
Dragon Glass Bottle Manufacturing Facility  
Rassau Industrial Estate South Wales

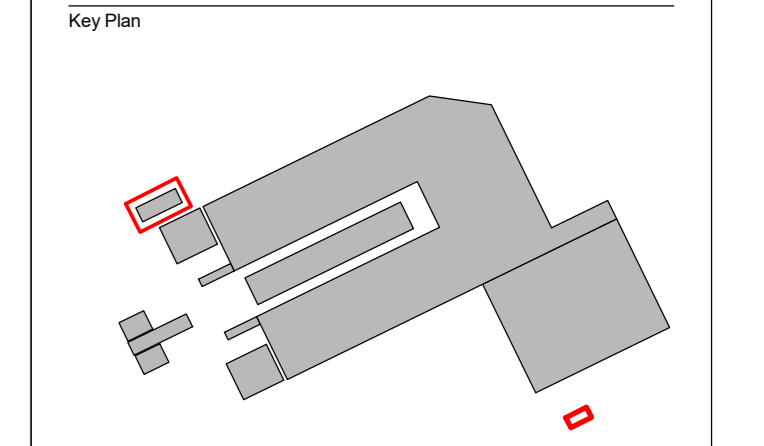

Drawing Title  
RMS-C, LPG, & Waste Buildings North, East, South, West  
General Arrangement Elevations

Scale of A0	As Indicated	By / Check / App'd	ACR/PE/ME
Date	Architecture		
Status	Planning		
Arup Job No.	273927	Rev	P02
© DRAGON-ARUP-XXXX-ZZ-DR-A-003219			

