


OS Licence No. 100042034

Location Plan  
Extract of Consolidation Order  
Map Number Z44  
Scale 1:1250

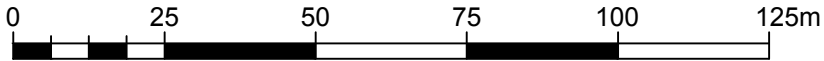

SCALE 1:1250

### SAFETY, HEALTH AND ENVIRONMENTAL INFORMATION

IN ADDITION TO THE HAZARDS/RISKS NORMALLY ASSOCIATED WITH THE TYPES OF WORK DETAILED ON THIS DRAWING, NOTE THE FOLLOWING

### NO SHE HAZARD IDENTIFIED

IT IS ASSUMED THAT ALL WORKS WILL BE CARRIED OUT BY A COMPETENT CONTRACTOR WORKING, WHERE APPROPRIATE, TO AN APPROVED METHOD STATEMENT

Key:

- Proposed Limited Waiting, Mon-Sat, 8am-6pm, 30 minutes no return within 2 hours.
- Disabled Badge Holders Only
- No Waiting At Any Time
- No Waiting
- Zonal Restrictions
- Loading Only Bay
- Pedestrian Crossing

The Restrictions listed below are to remain unchanged:

P00	MJ	MB	IP	First Issue	27/04/2020
Rev	Dwn	Chkd	App'd	Description	Date

Purpose of Issue  
**S2 - Suitable for Information**

Classification  
**Commercial in Confidence**

Client  
  
Blaenau Gwent

Project  
**Blaenau Gwent Consolidated Traffic Order**

Drawing  
**Proposed Traffic Order Amendments  
King Street, Abertillery  
Map Number Z44A**

Scale @ A3	Drawn	Checked	Approved
1:1,250	MAJ	MB	IP

Project No.	Date
CS/099535	26/02/2020

Drawing Identifier	BS1192 Compliant
Project - Originator - Zone - Level - File Type - Role - Number	rev
TOR-CAP-0000-XX-DR-C-0004	P00

**CAPITA**  
**Civil Engineering**

St David's House, Pascal Close, St Mellons, Cardiff, CF3 0LW  
029 2080 3500  
[www.capitaproperty.co.uk](http://www.capitaproperty.co.uk)  
Capita Property and infrastructure Ltd.