




A1
1
2
3
4
5
6
7
8
9
10
11

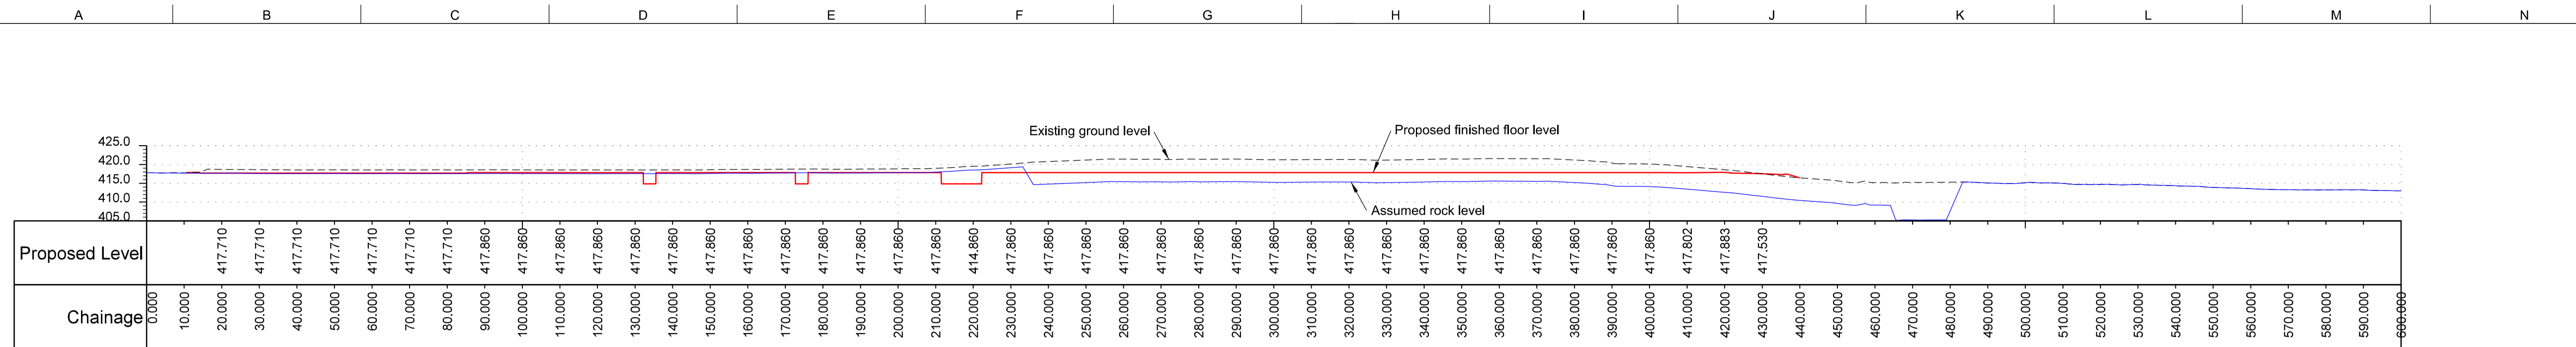


Section A - A
1:1000 @ A1

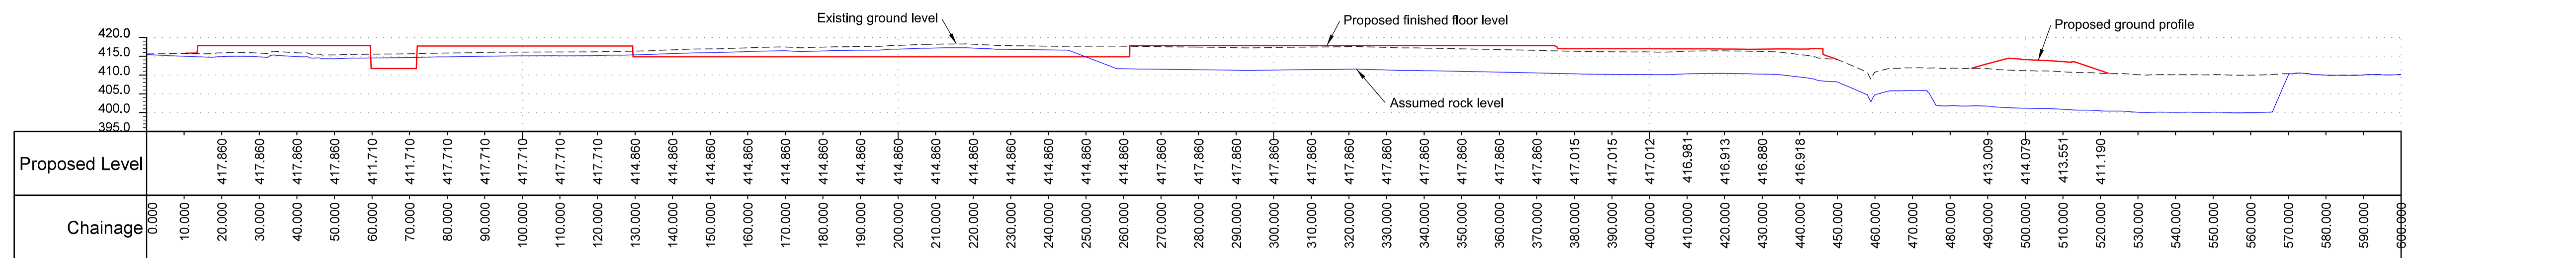


Section B - B
1:1000 @ A1

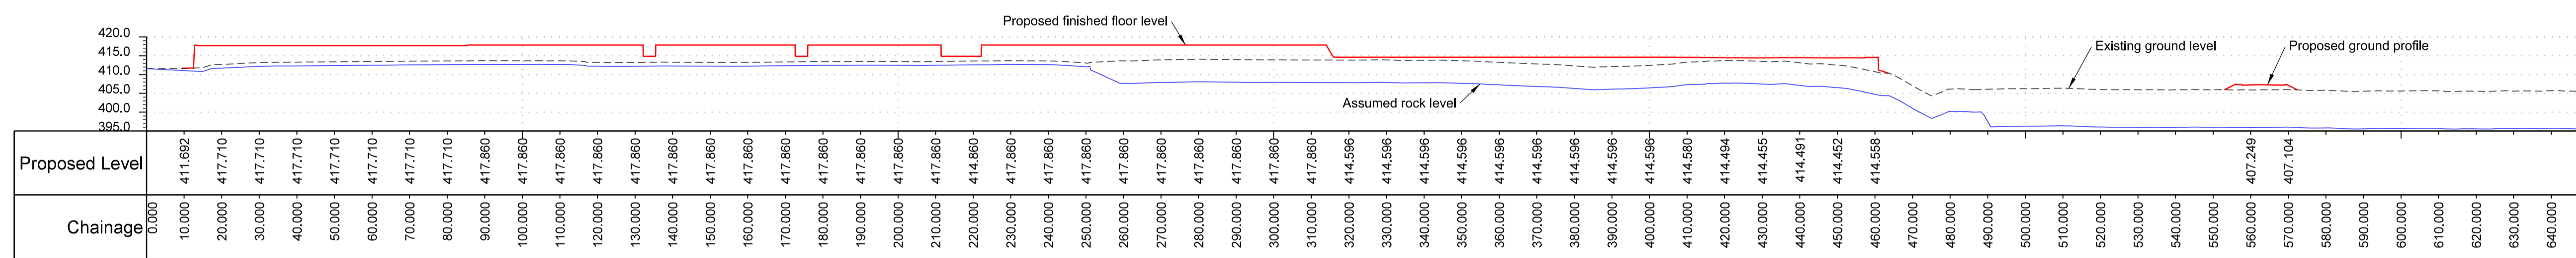


Section C - C
1:1000 @ A1

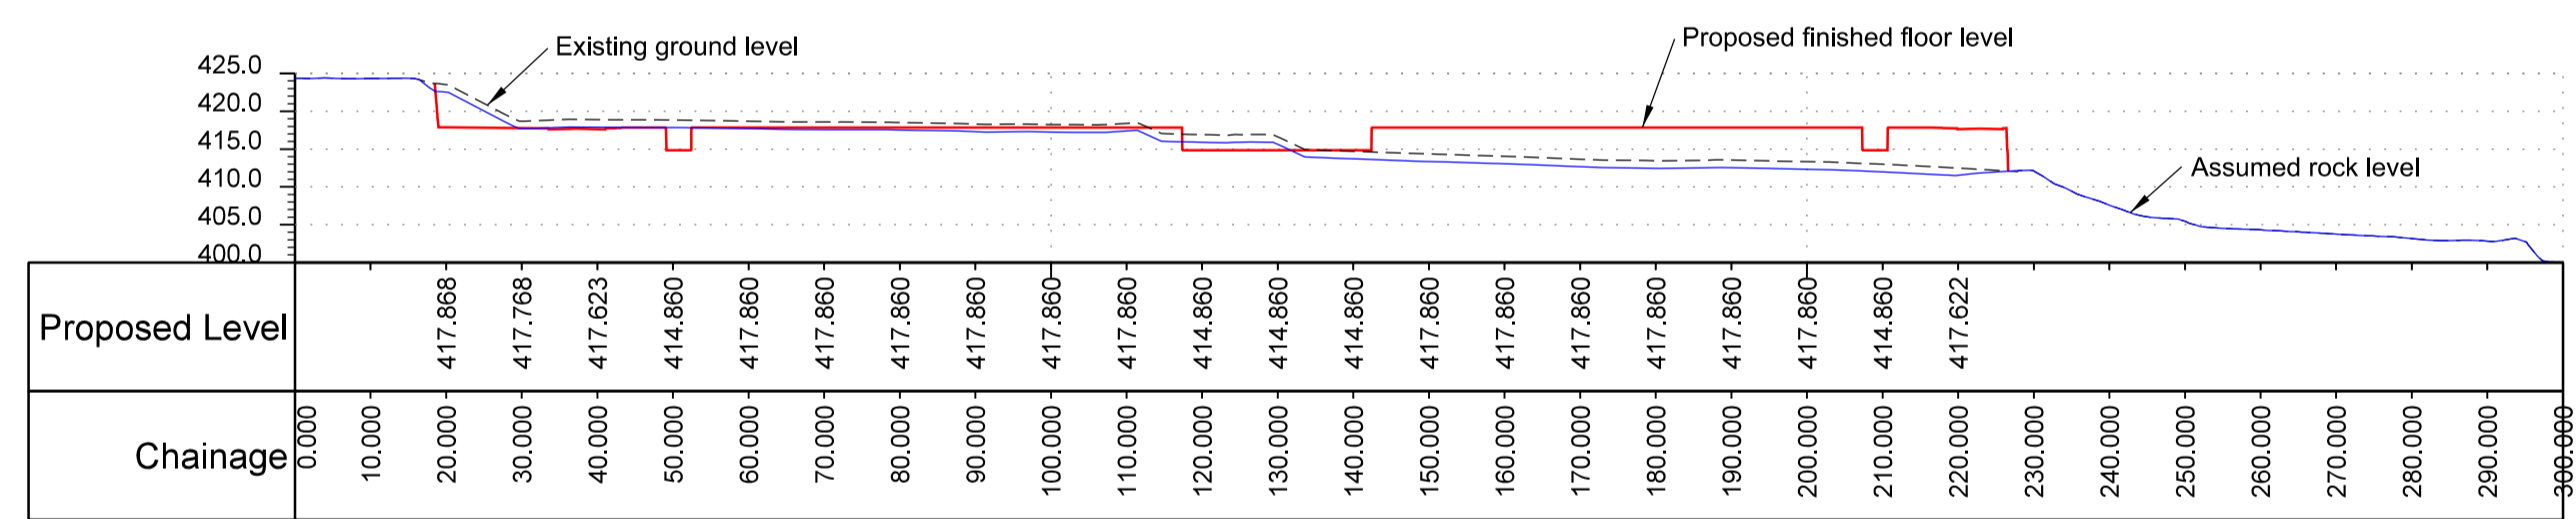

Section D - D
1:1000 @ A1

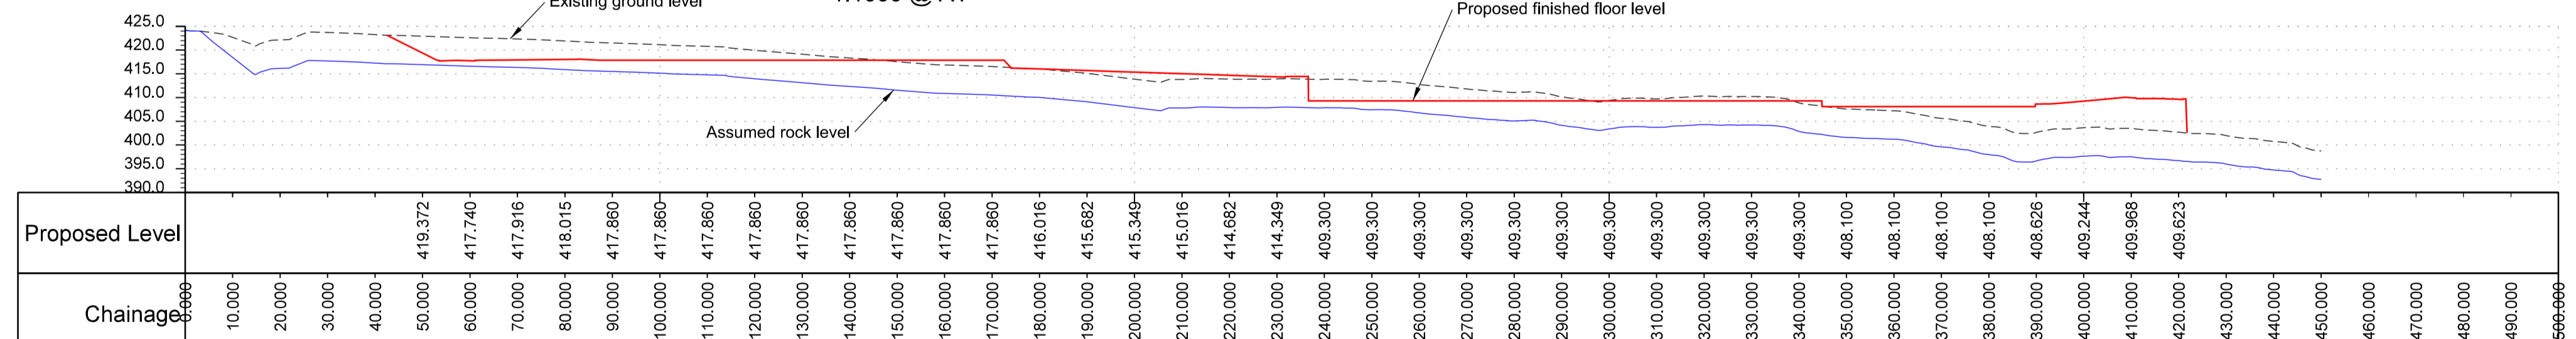

Section E - E
1:1000 @ A1

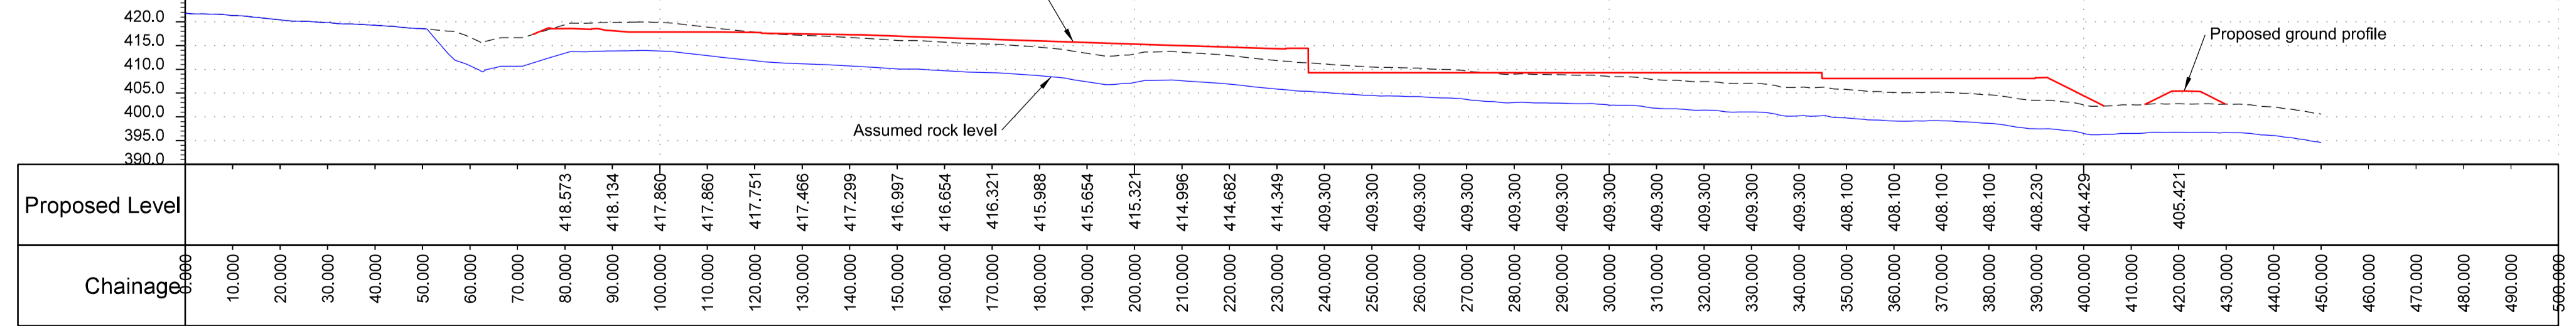

Section F - F
1:1000 @ A1

- Notes**
1. Do not scale from this drawing.
 2. The details shown on this drawing are based on a RIBA Stage 2 design produced for the outline business case. The details will need to be reviewed and revised during subsequent design stages.
 3. Topographic survey based on: Rassau Industrial Estate Site Survey July 2019, levels related to Ordinance Survey G.P.S Datum John Vincent Surveys LTD.
 4. South eastern area of site not surveyed due to dense overgrowth, LIDAR information used for this space.
 5. For Cross Section locations refer to drawing DRAGON-ARUP-PLVL-XX-DR-C-100001.
 6. Finished levels proposed to minimise earthworks cost. Net import material has been targeted to minimise the amount of rock excavation. Finished levels to be refined in future design stages based on GI information identifying rock level.
 7. Extent of plots and proposed levels based on initial concept level information and interpretation, will need to be confirmed or modified following further consultation with client.
 8. The upper estimate of rockhead surface indicated is an estimate of the regional rockhead level based on limited available exploratory hole information. Higher or lower rockhead surfaces may be encountered regionally, and also locally higher or lower rockhead may be encountered, e.g. in the proximity of the faults which cross the site area. Rockhead levels will be investigated as part of the scope of the proposed ground investigation.
 9. The assumed rock profile shown on cross sections is based on the upper rockhead estimation.

P04	18/06/21	DS	AR	JS
Issued for Planning				
P03	04/12/20	CB	AR	JS
Issued for Planning				
P02	20/11/20	CB	AR	JS
Issued for Costing				
P01	30/09/20	CB	AR	JS
Issued for Information				
Issue	Date	By	Chkd	Appd



4 Pierhead St. Capital Waterside
Cardiff, CF10 4GQ
T +44(0)29 20473727 F +44(0)29 20472277



Dragon Glass Bottle Manufacturing Facility

Proposed Cross Sections

Scale at A1 1:1000 Role Civil
Suitability S2 - Suitable For Information

Job No **273927** Rev **P04**
Drawing No
DRAGON-ARUP-PLVL-XX-DR-C-100002

