



Disclaimer
 Electronic drawings once printed, are uncontrolled and may become out of date. Refer to CDE for current revision.
 FIGURED DIMENSIONS ONLY TO BE USED. All dimensions to be checked on site. All dimensions are in millimeters unless indicated otherwise.
 If in doubt, ask.


- Key Materials Types:**
- A Dark Grey Metal Panel
 - B Glazing
 - C Blue Metal Panel
 - D Metal Panel with grey metallic finish
 - E Grey Metal Louvres/perforated panels for ventilation
 - F Grey Metal Fins
 - G Fritted Glazing
 - H Concrete
 - I Metal Fence
 - J Metal Door
 - K Grey Metal Fins with Glazing Behind
 - L Steel Mesh
 - M Dark Grey Metal Flashing

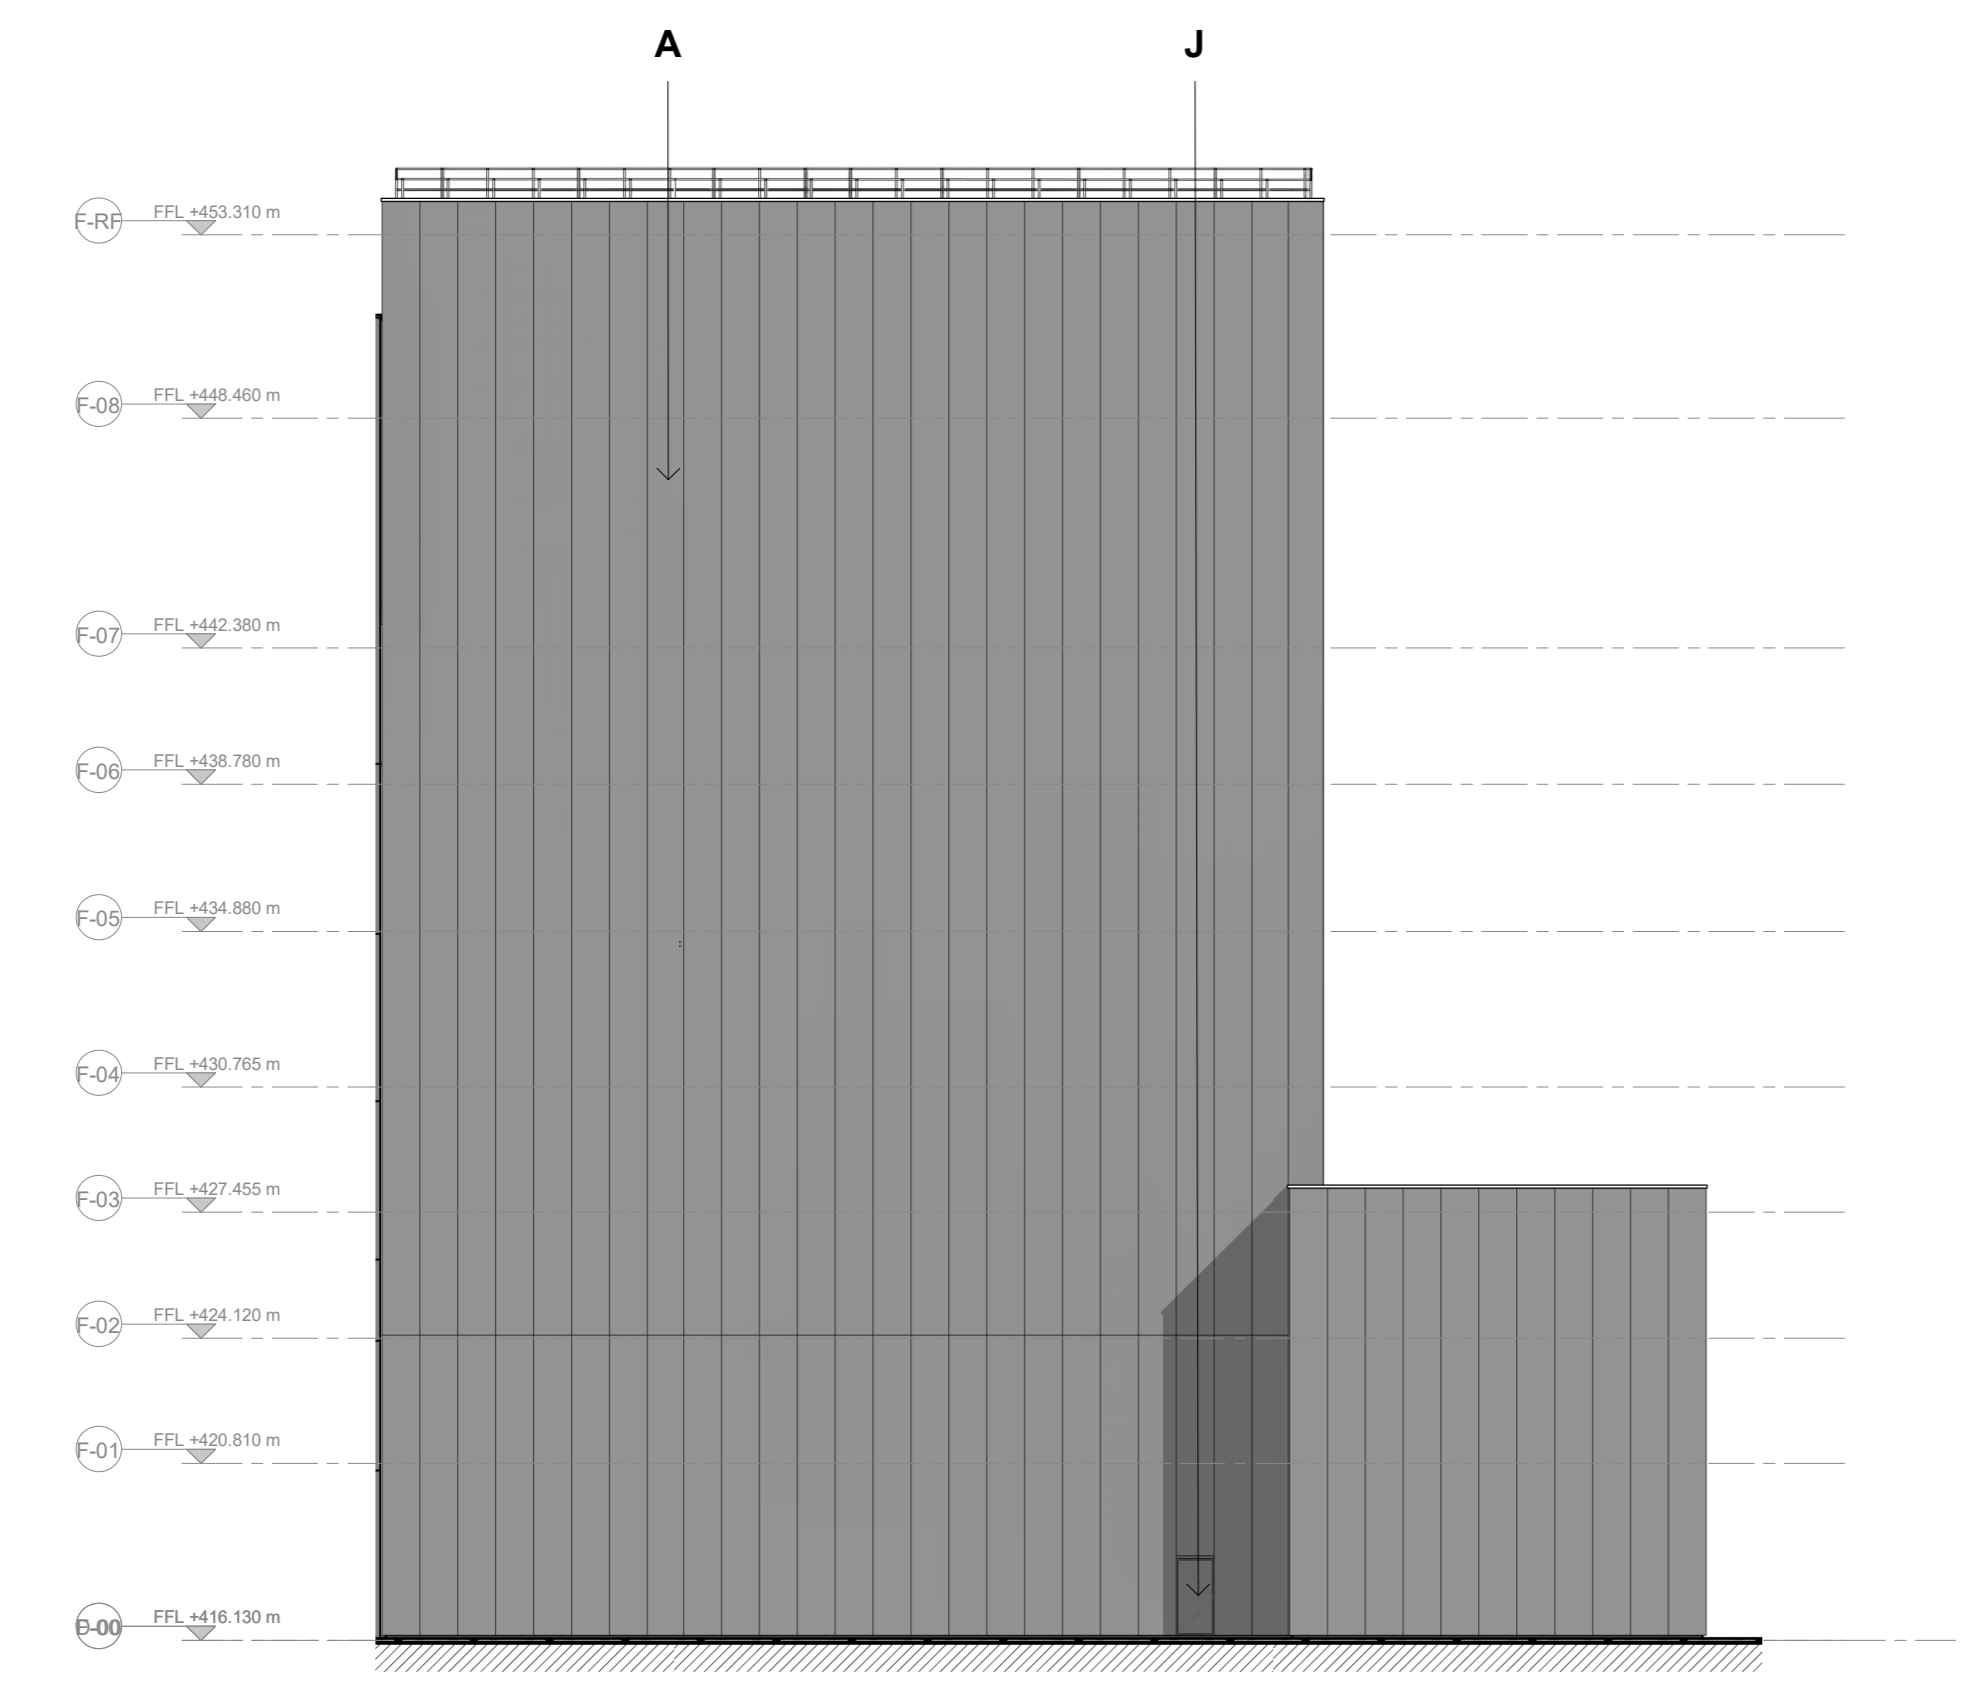


2 Elevation Cullet - North (Planning)
 1: 200

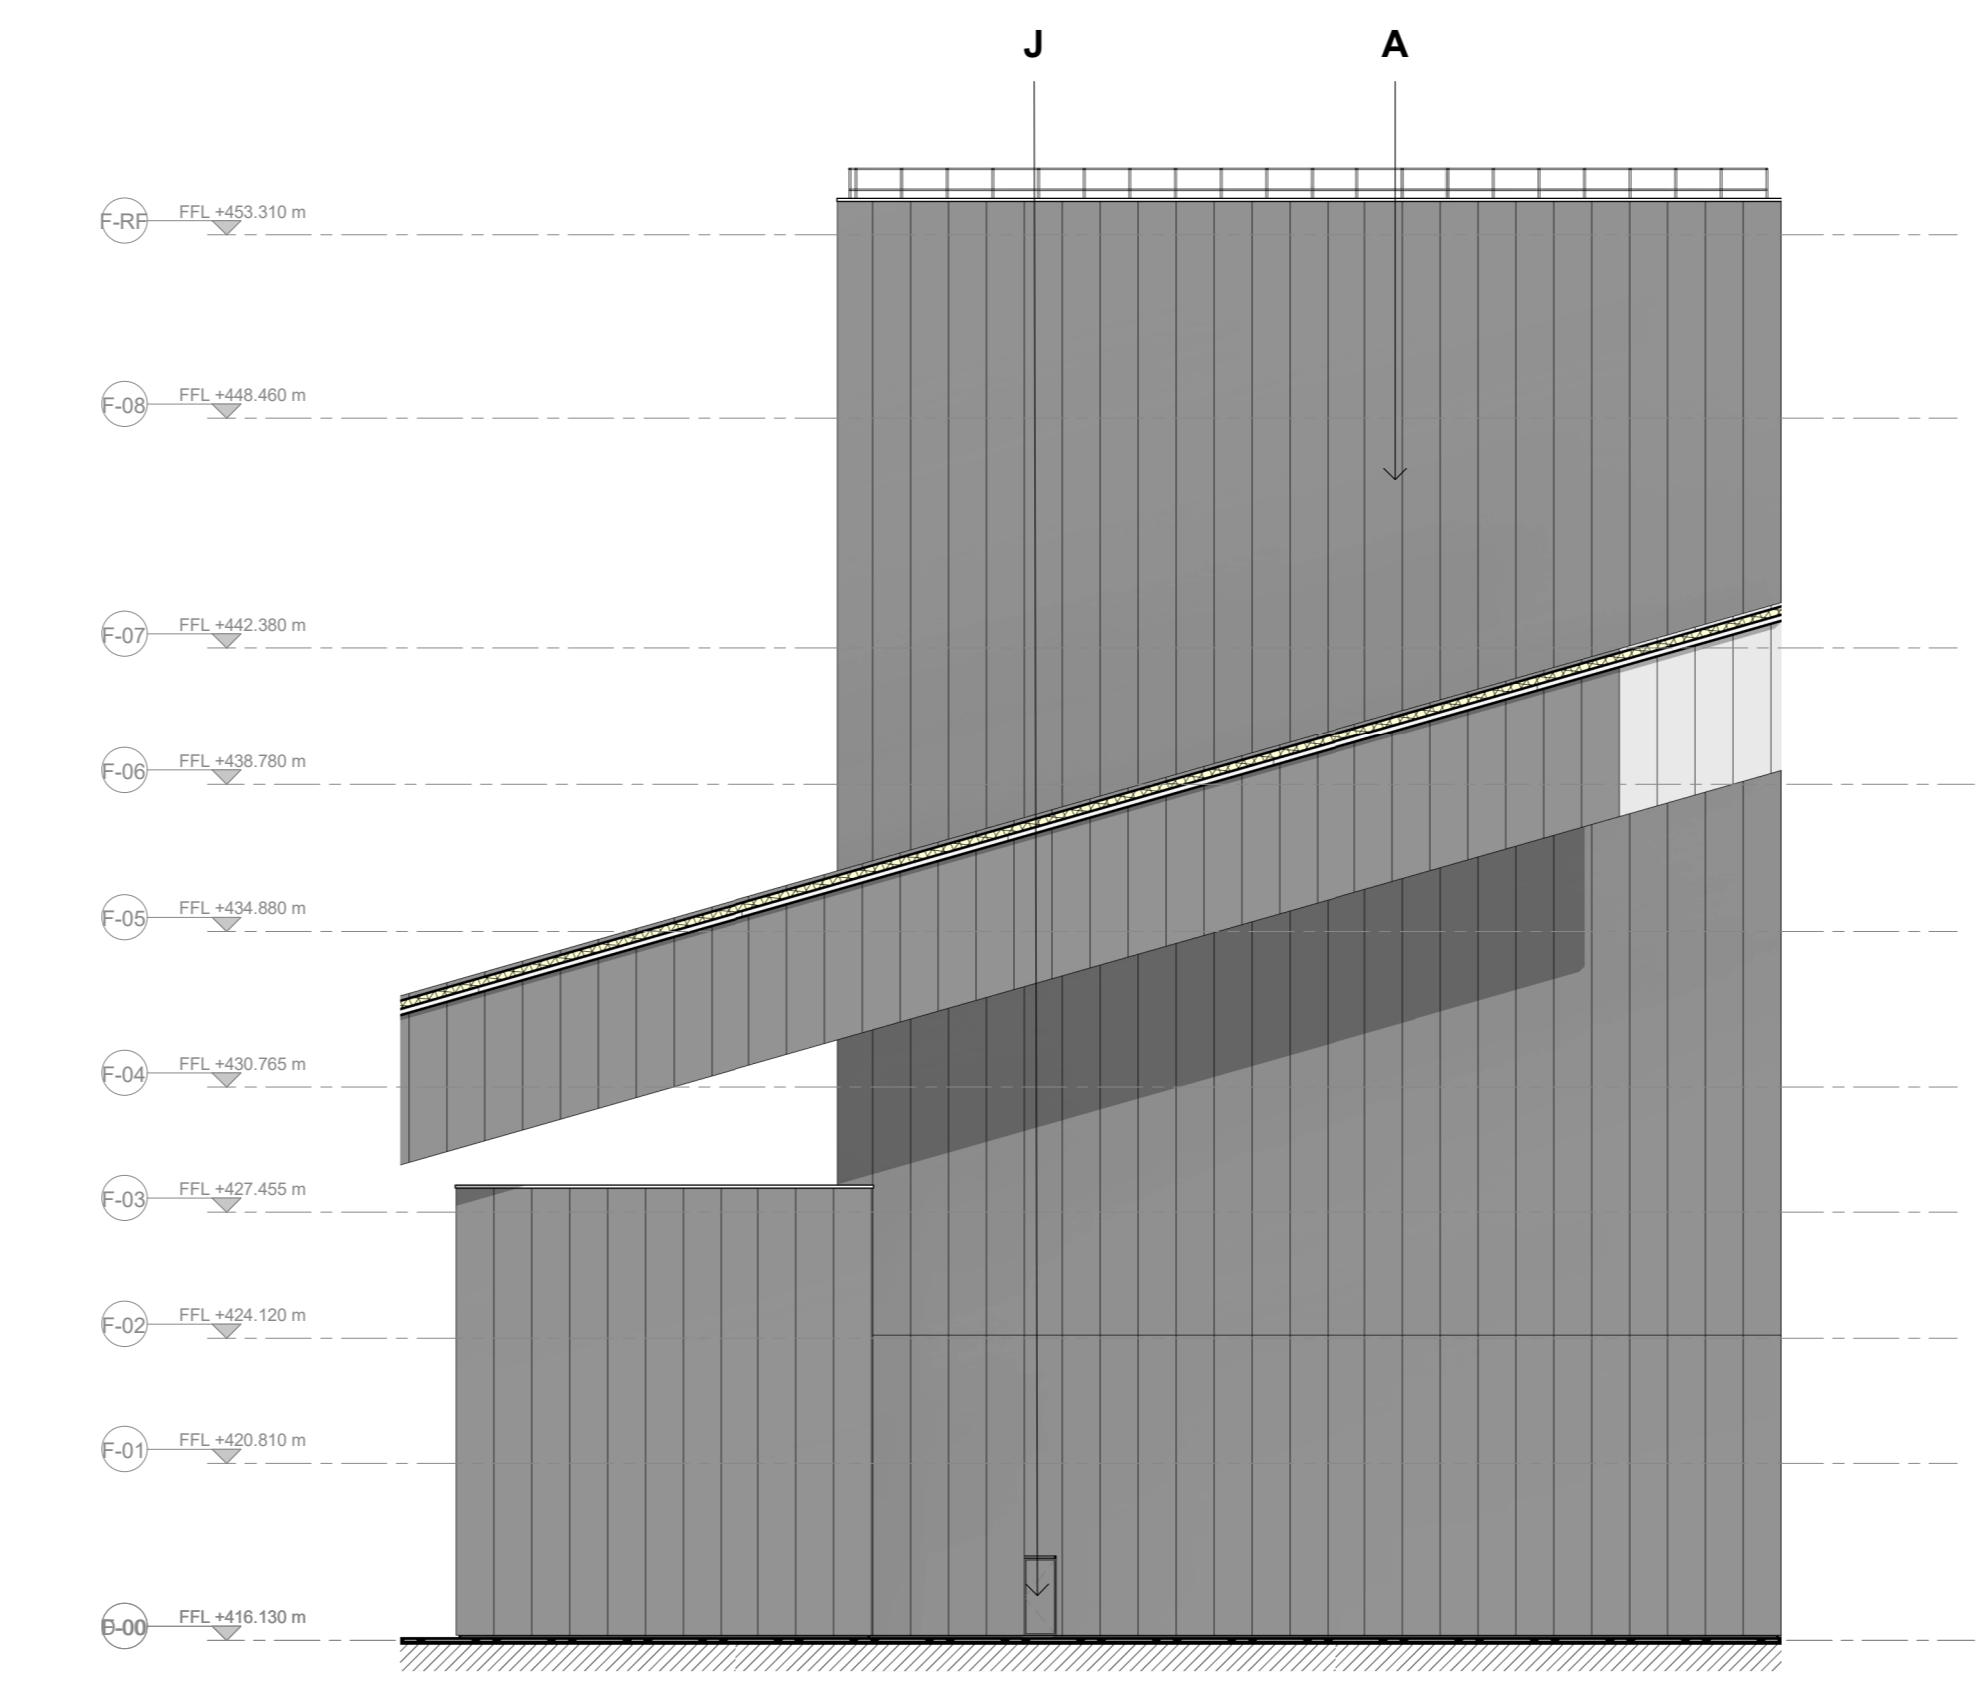


3 Elevation Cullet - South (Planning)
 1: 200

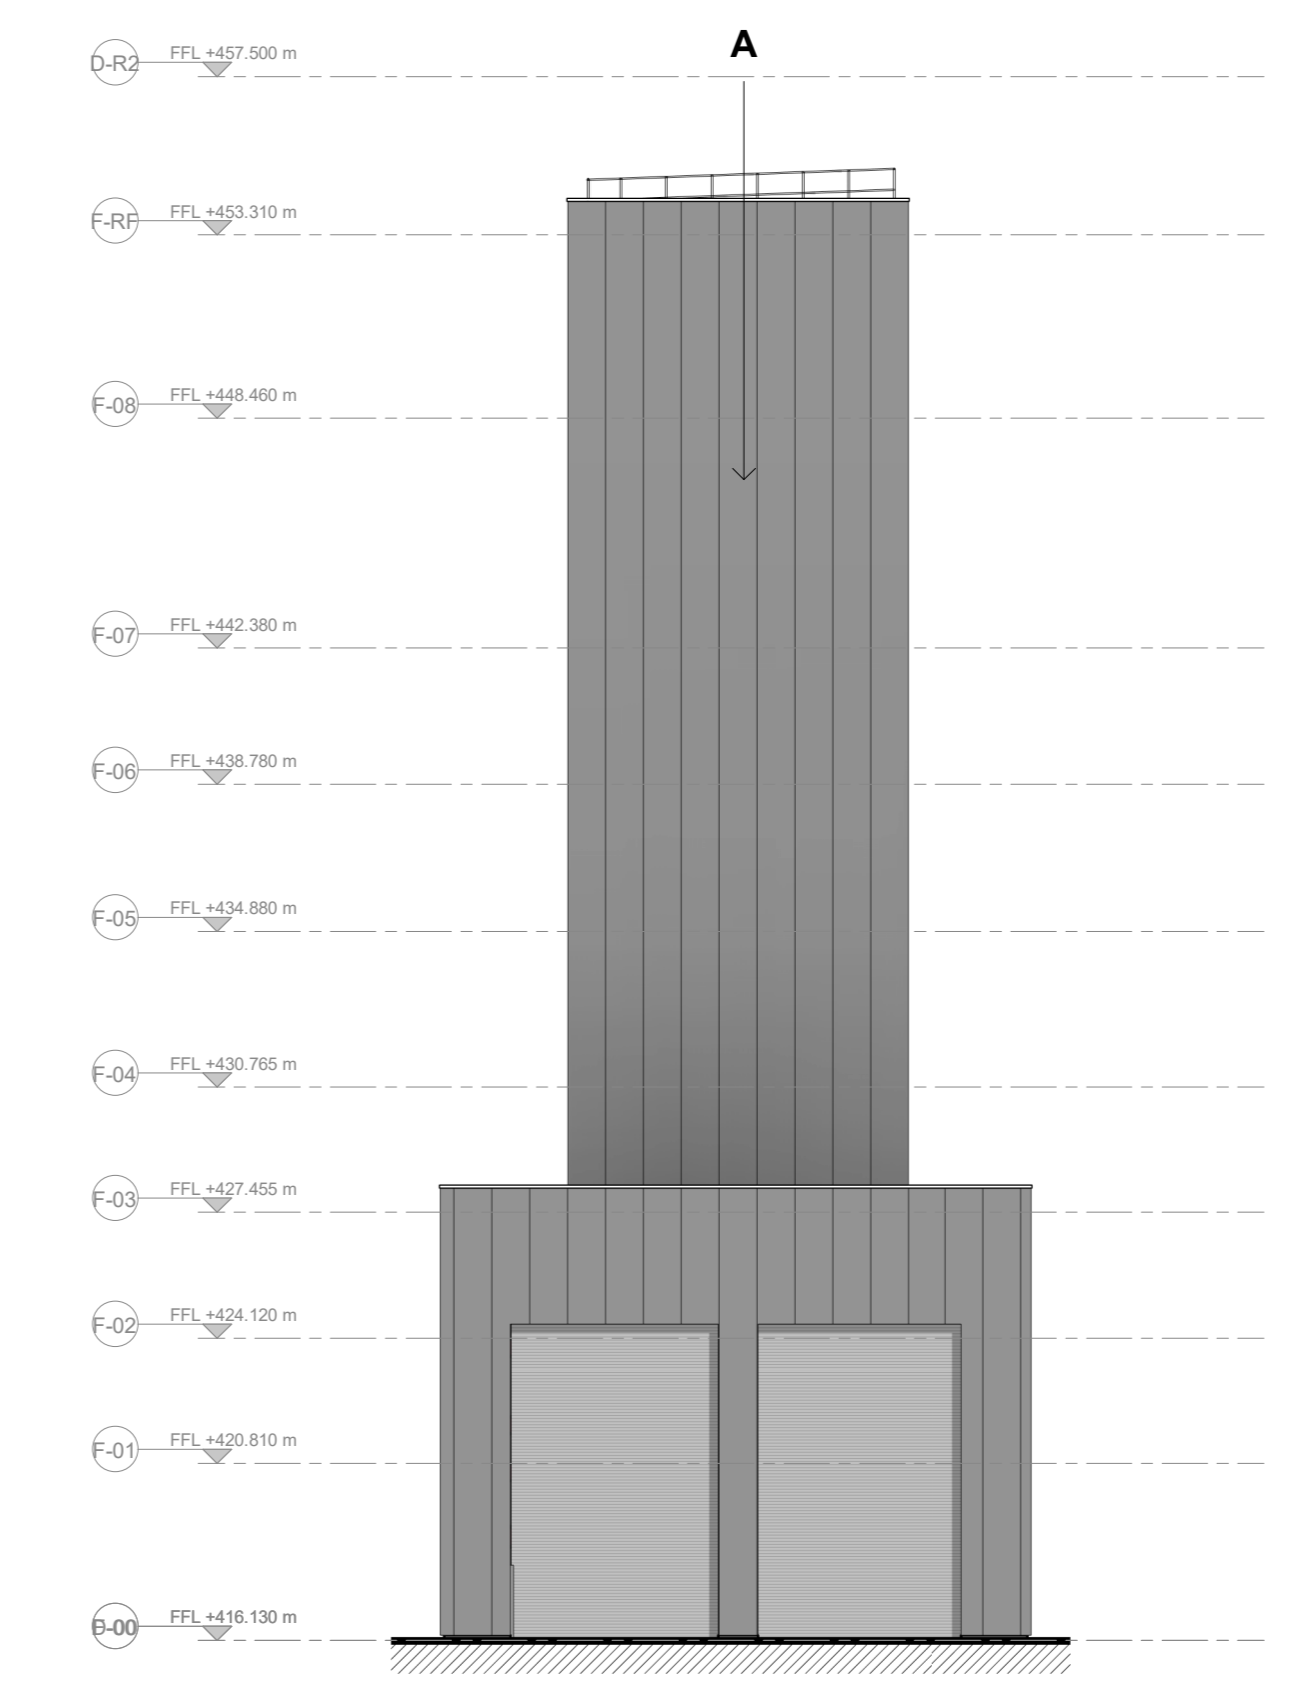


1 Elevation Cullet - West (Planning)
 1: 200

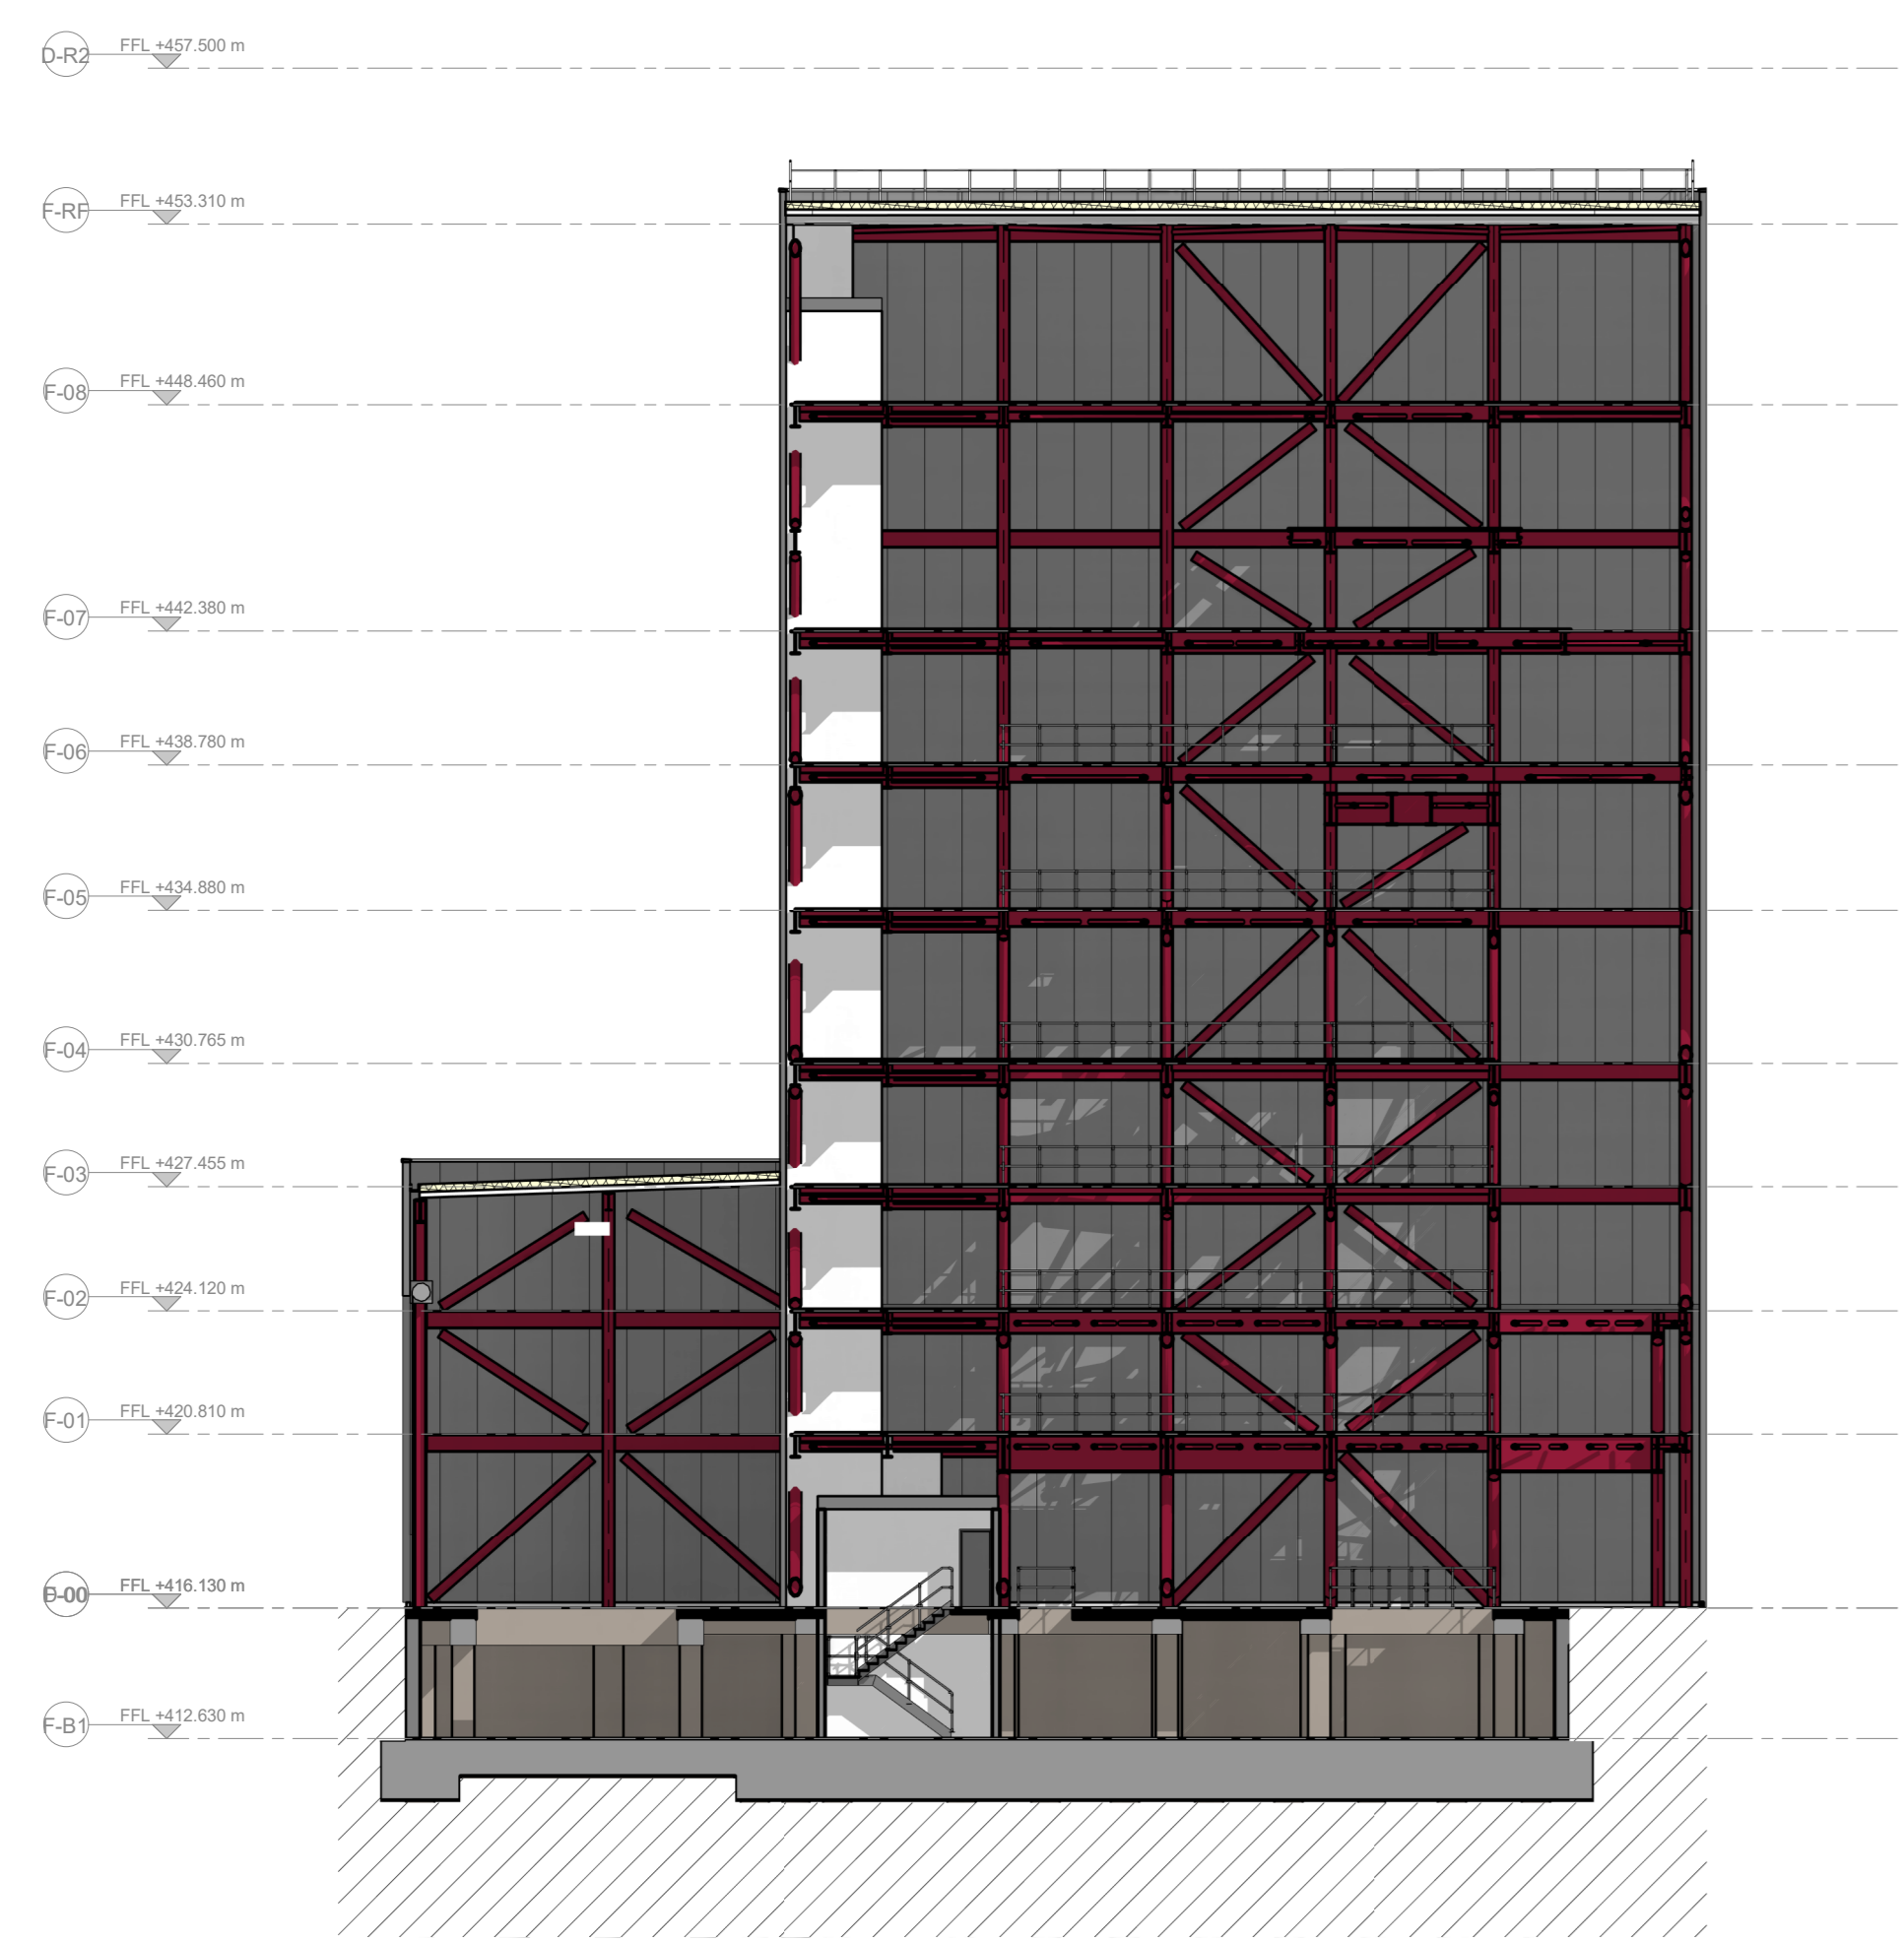


7 Cullet Long Section 01 (Planning)
 1: 200

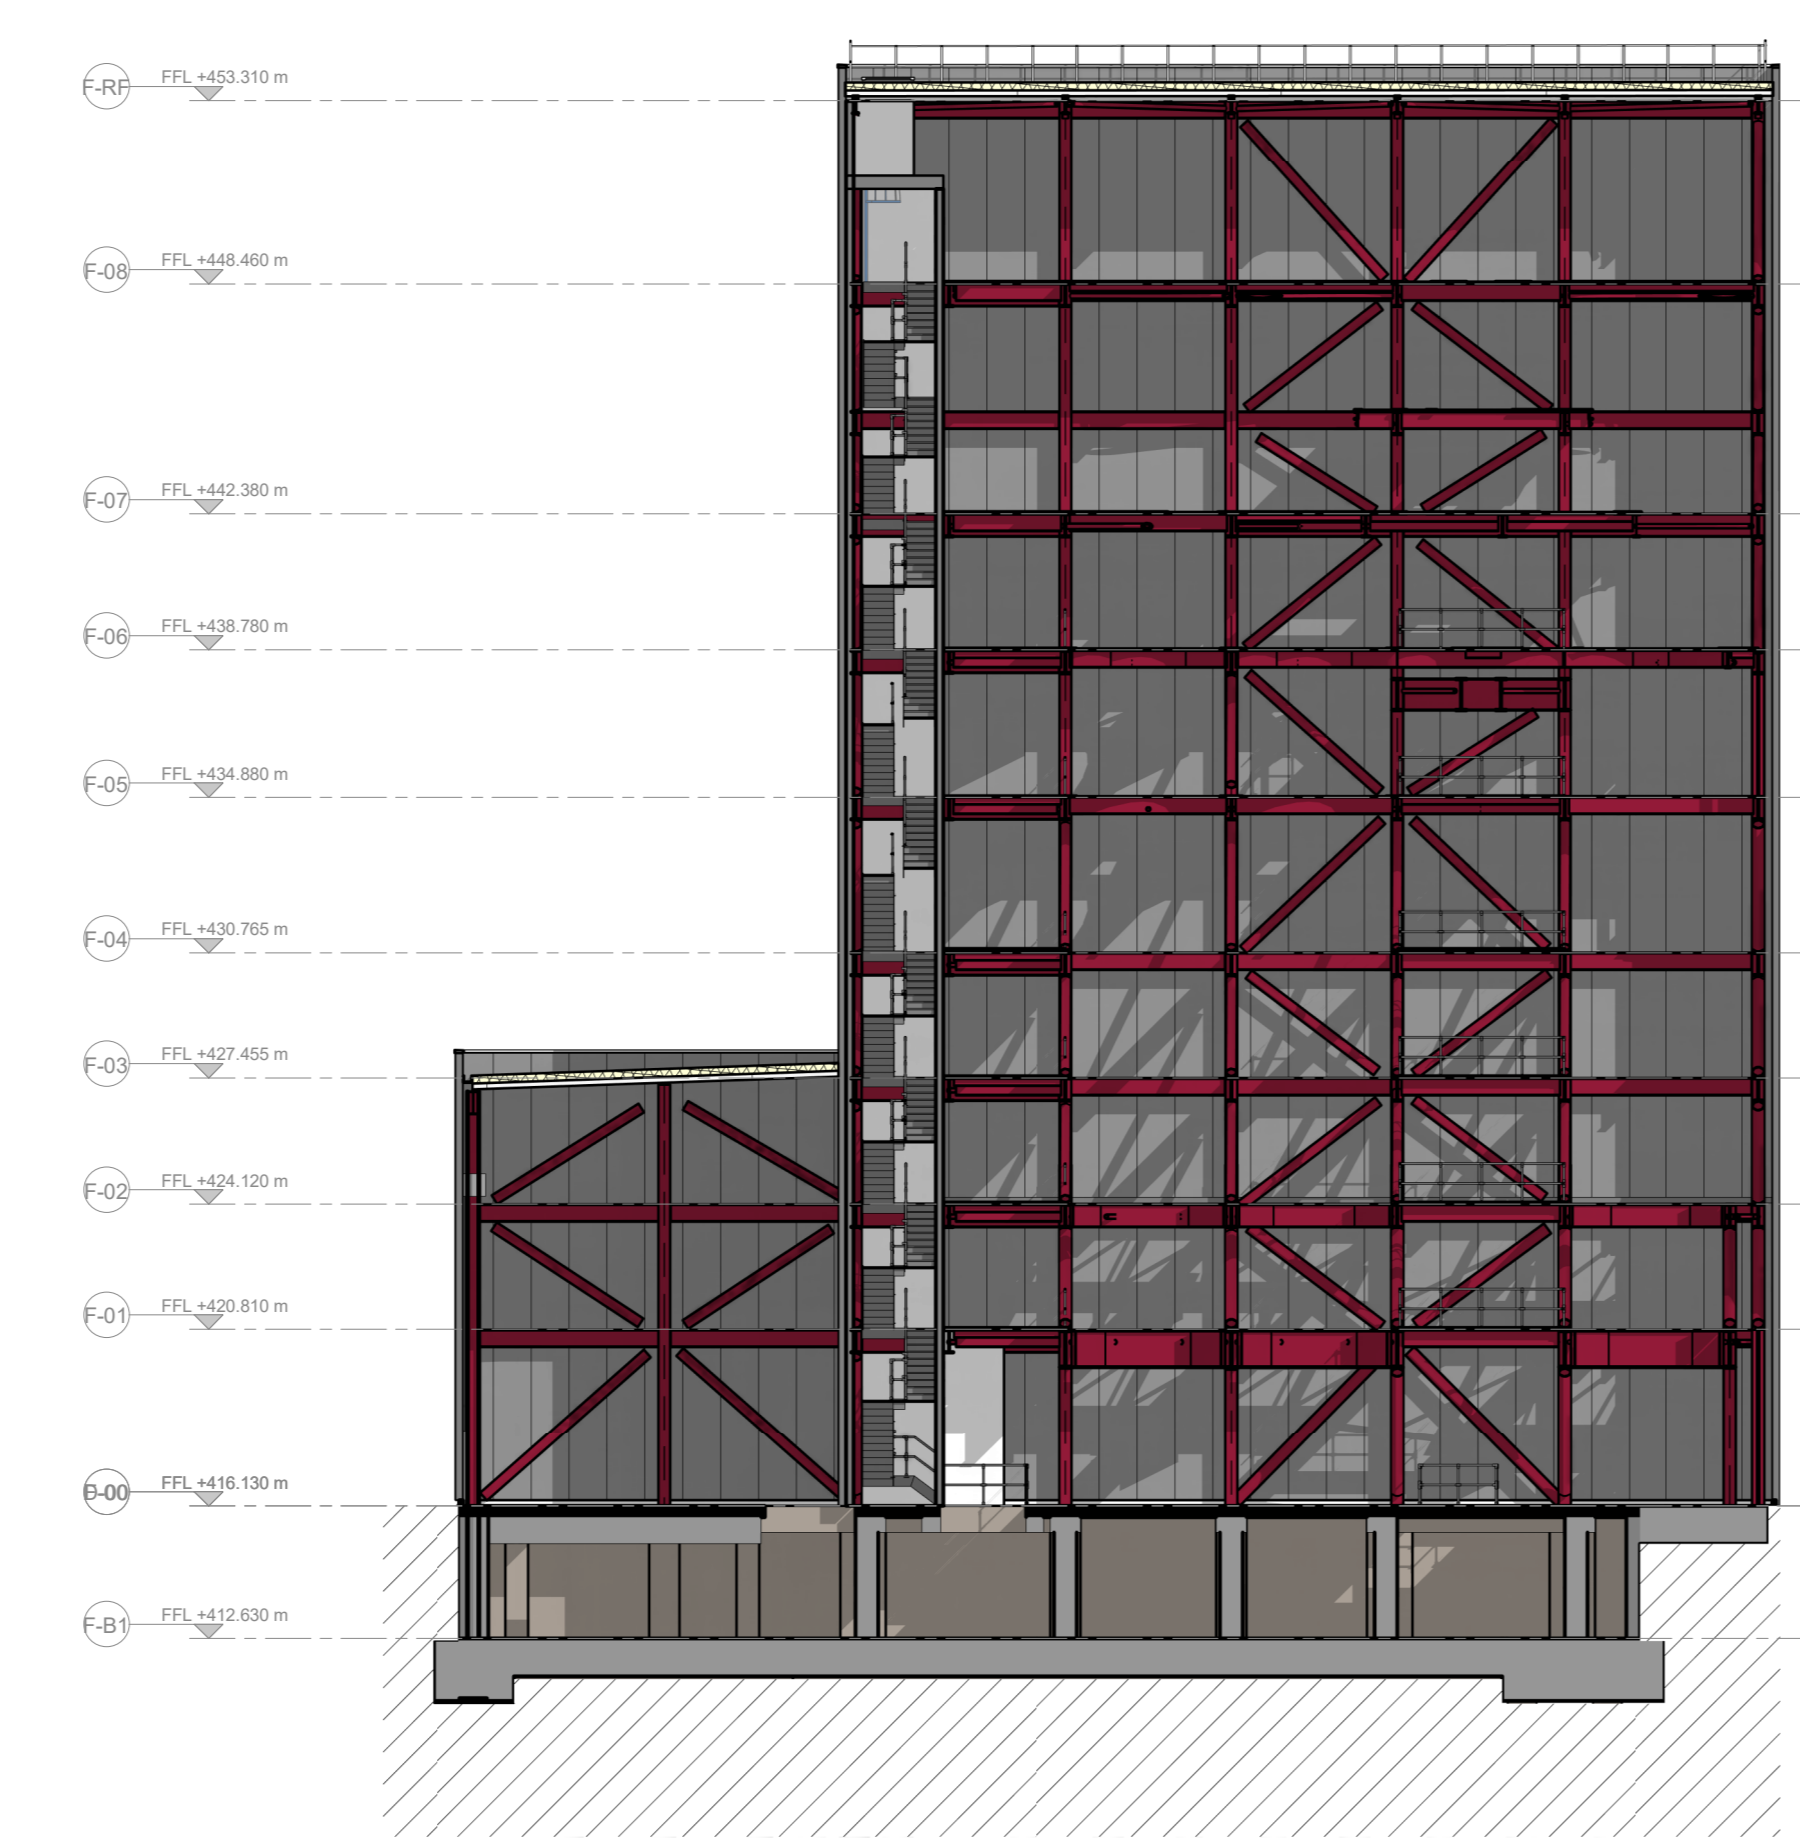

5 Cullet Long Section 02 (Planning)
 1: 200

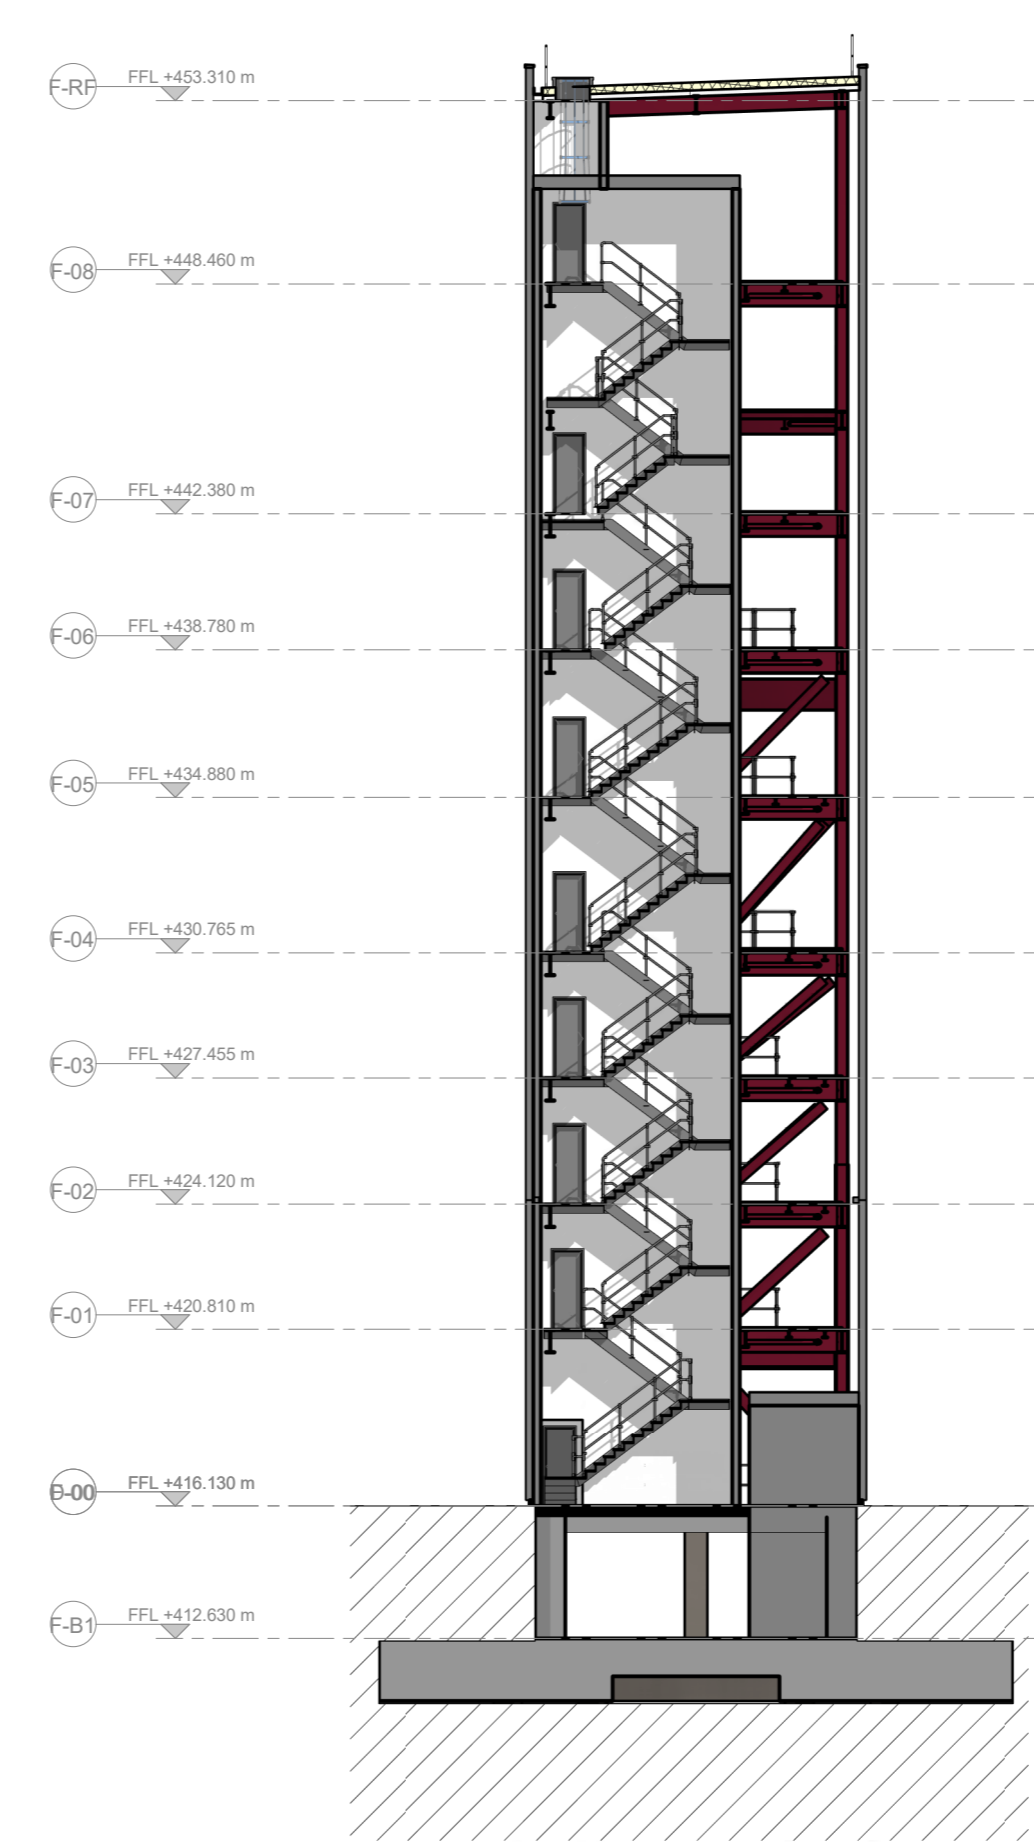

4 Cullet Short Section 01 (Planning)
 1: 200

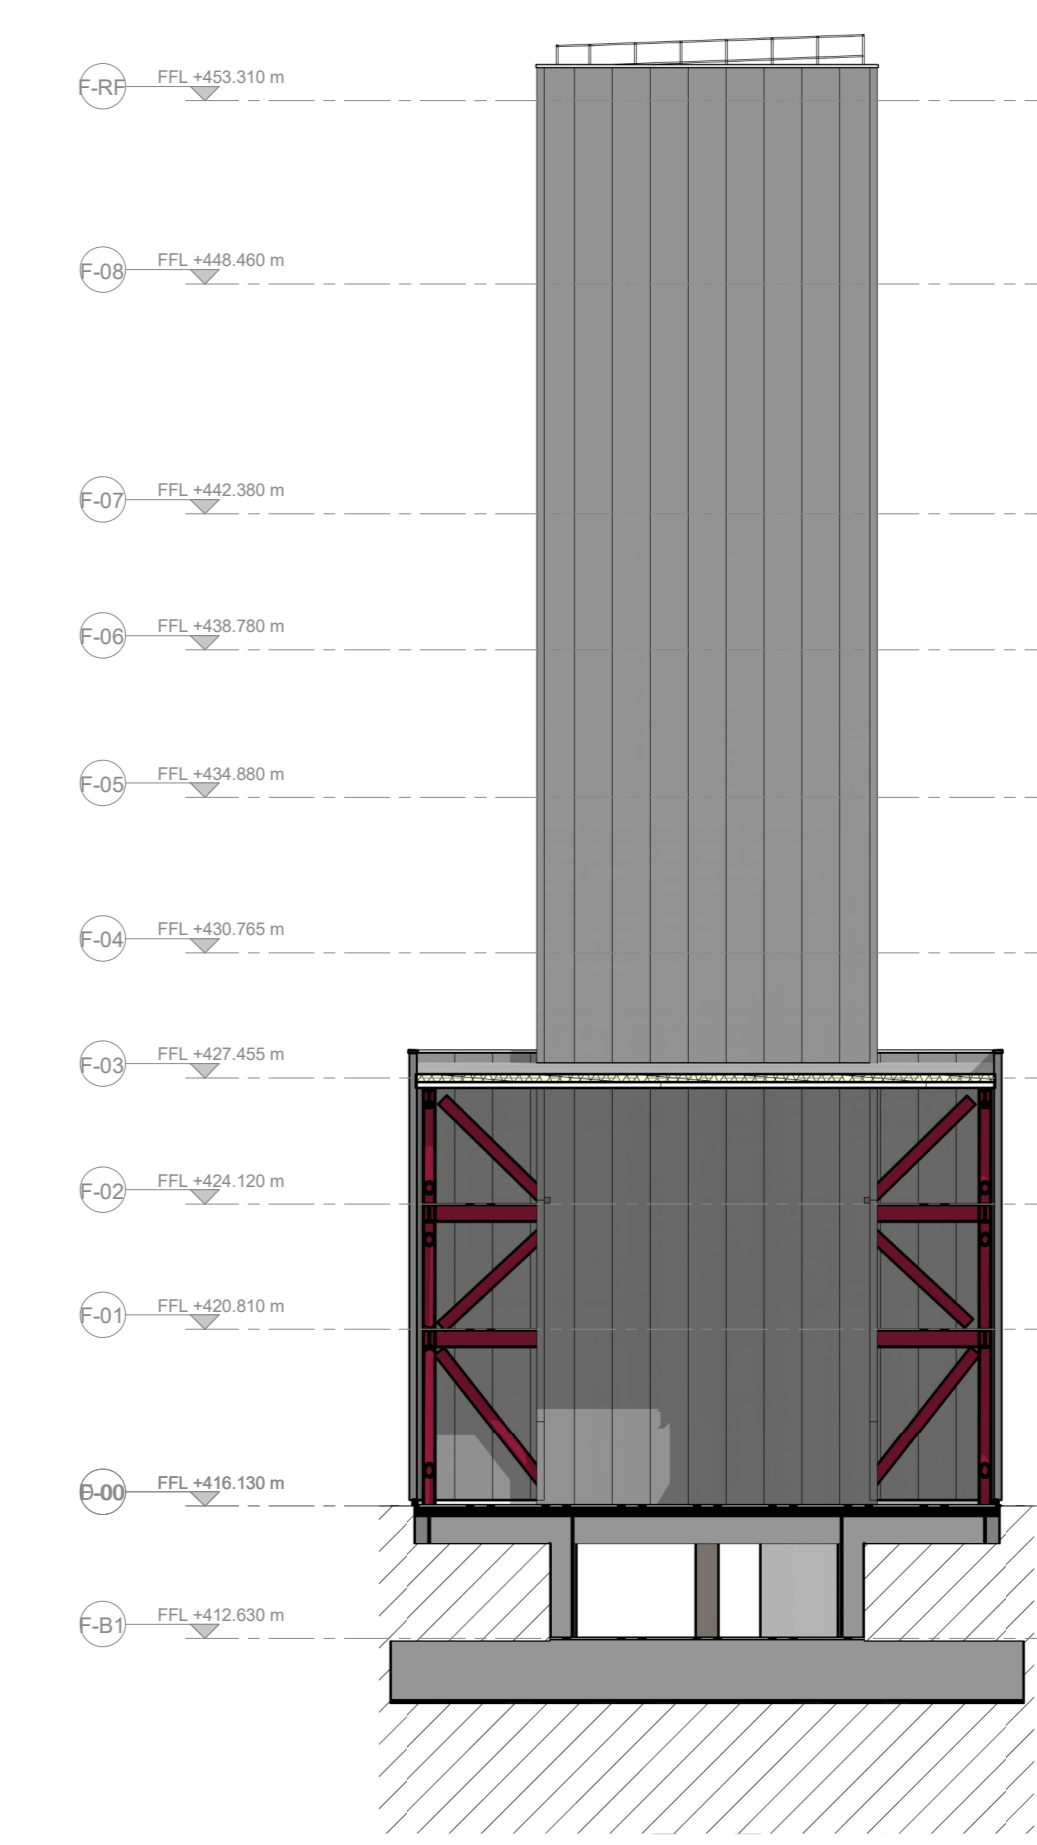


6 Cullet Short Section 02 (Planning)
 1: 200

P03	28/06/23	Issued For Planning (S.73)
P02	15/05/21	Issued For Planning
P01	19/07/21	Issued For Planning
Issue	Date	

ARUP

13 Fenny Street
 London EC1R 4ED
 Tel +44 (0)20 7636 1531 Fax +44 (0)20 7680 3924
 www.arup.com

Client
ciner GLASS

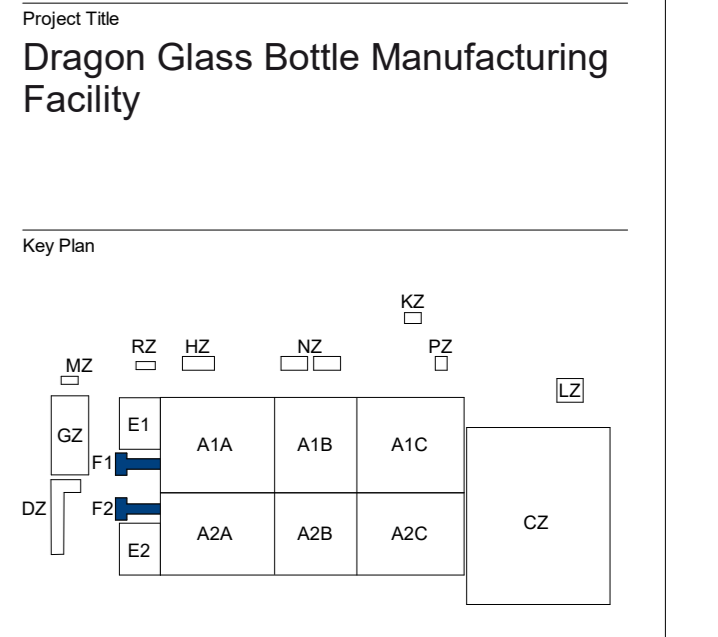

Drawing Title
**Cullet Buildings
 North, East, South, West
 General Arrangement Elevations**

Scale of A0 1: 200 By CHM / Appd ACR/PE/ME

Date Architecture

Status Planning

Arch Job No **284431** Rev **P03**

ID **DRAGON-ARUP-XXXX-ZZ-DR-A-003218**

