


A1
1
2
3
4
5
6
7
8
9
10
11

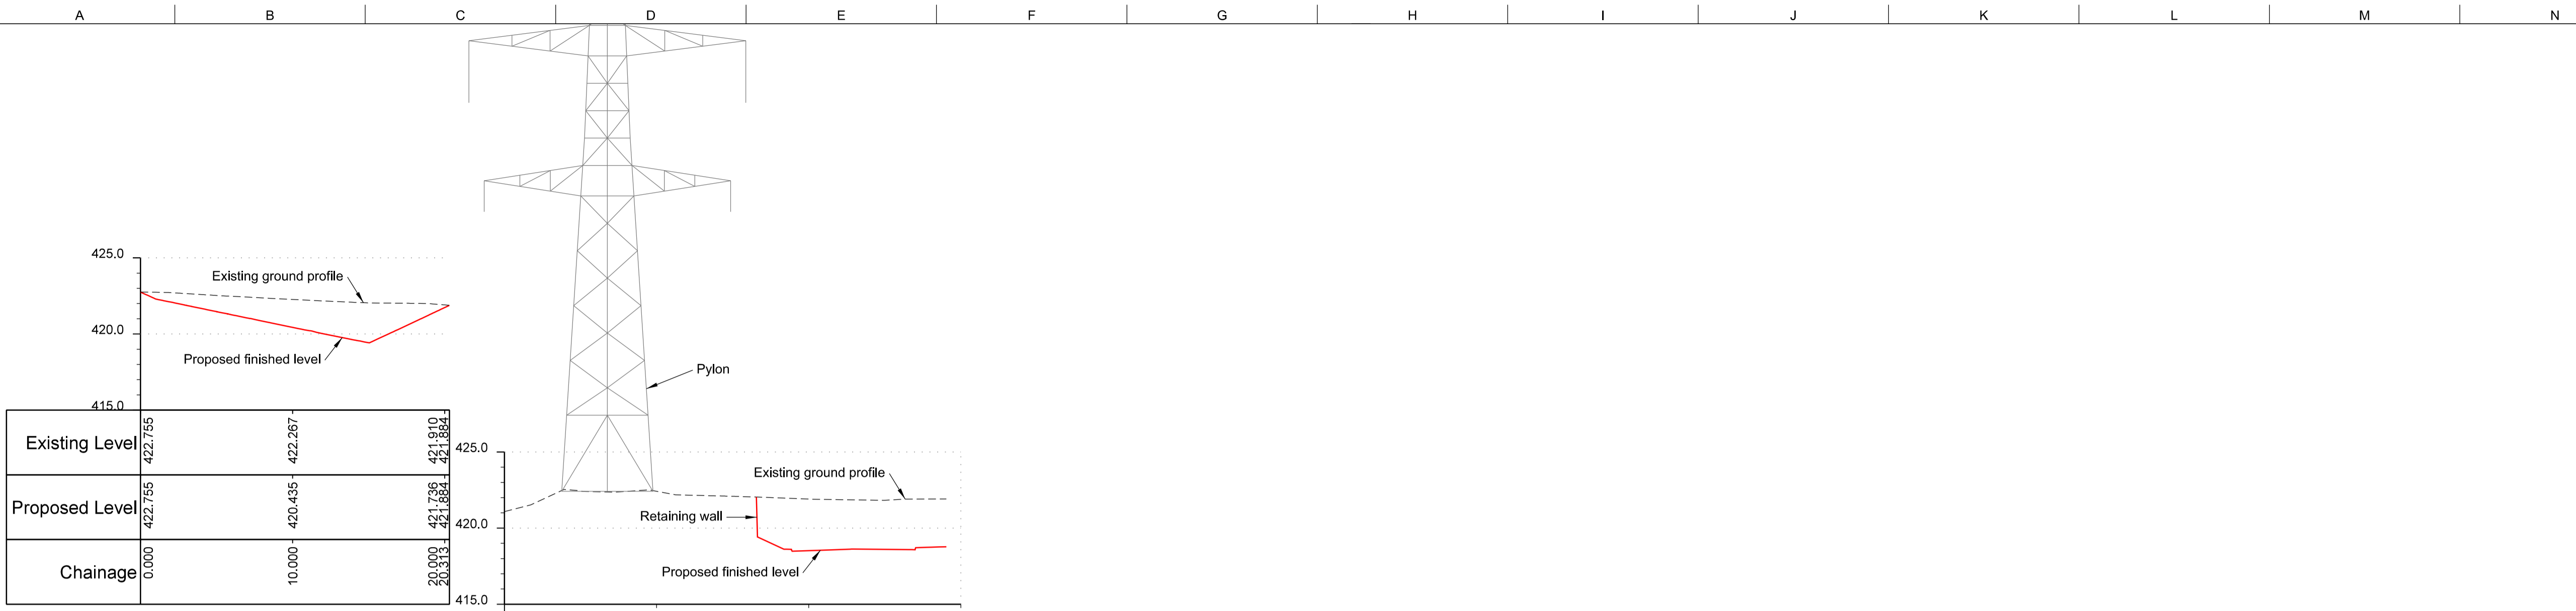


Existing Level	422.755	422.287	421.910
Proposed Level	422.755	420.435	421.884
Chainage	0.000	10.000	20.000

Existing Level	425.0	420.0	415.0
Proposed Level	425.0	420.0	415.0
Chainage	20.000	20.313	20.313

Retaining Wall 05

Section 3 - 3
Section through pylon base,
retaining wall and road

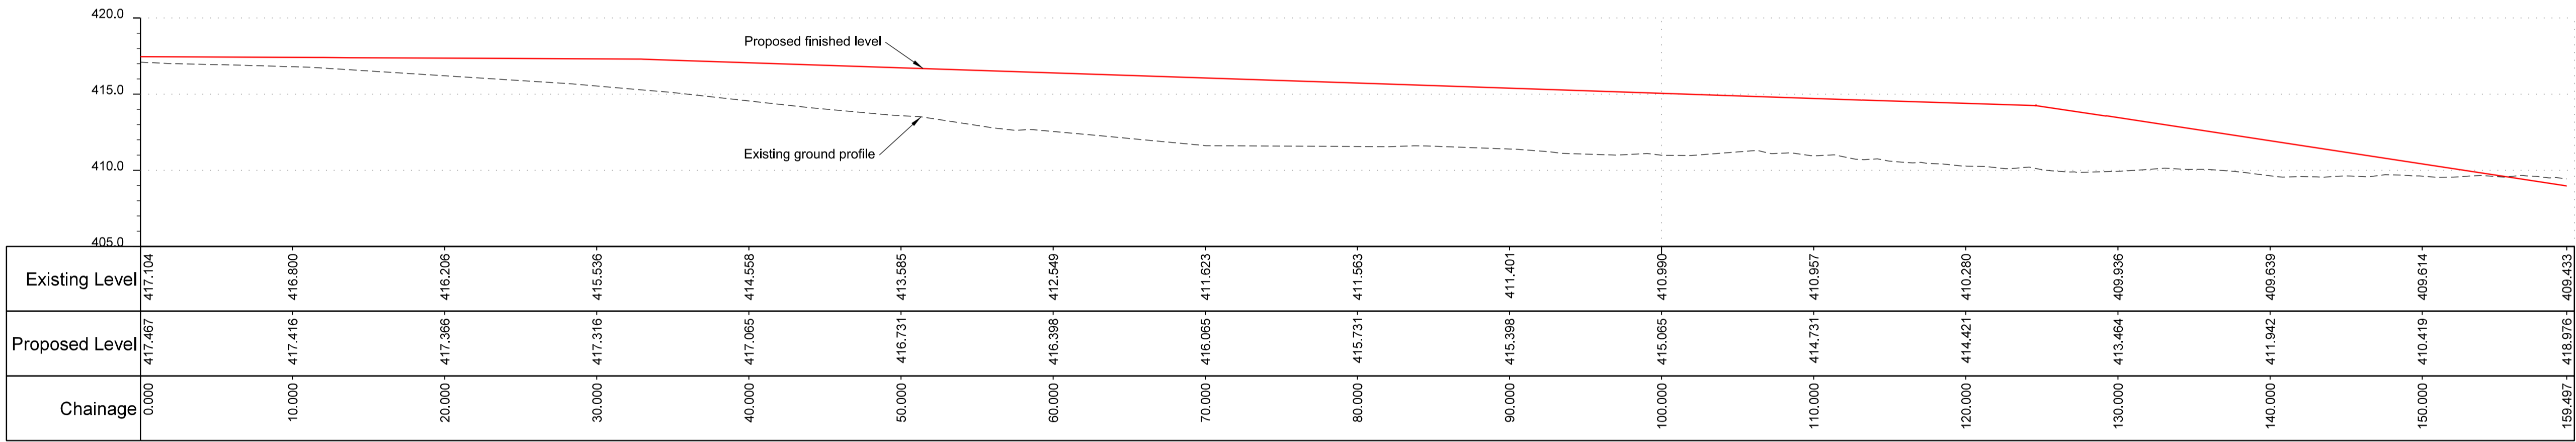

Existing Level	417.104	416.800	416.208	415.538	414.568	413.585	412.549	411.623	411.563	411.401	410.990	410.957	410.280	409.936	409.639	409.614	409.433
Proposed Level	417.467	417.416	417.366	417.316	417.065	416.731	416.398	416.065	415.731	415.398	415.065	414.731	414.421	413.464	411.942	410.419	418.976
Chainage	0.000	10.000	20.000	30.000	40.000	50.000	60.000	70.000	80.000	90.000	100.000	110.000	120.000	130.000	140.000	150.000	159.497

Retaining Wall 06

- Notes**
1. Do not scale from this drawing.
 2. The details shown on this drawing are based on a RIBA Stage 2 design produced for the outline business case. The details will need to be reviewed and revised during subsequent design stages.
 3. Topographic survey based on: Rassau Industrial Estate Site Survey July 2019, levels related to Ordnance Survey G.P.S Datum John Vincent Surveys LTD.
 4. South eastern area of site not surveyed due to dense overgrowth, LIDAR information used for this space.
 5. For section locations refer to drawing DRAGON-ARUP-PLVL-XX-DR-C-100001.
 6. Section 1-1 represents a retaining wall within cut and would be required for Retaining Wall 1.
 7. Section 2-2 representing a retaining wall on fill and would be required for Retaining Wall 2, 3, and 4.
 8. For retaining wall design refer to drawing DRAGON-ARUP-SK-S-1511.

P01	18/06/21	DS	AR	JS
Issued for Planning				
Issue	Date	By	Chkd	Appd

ARUP

4 Pierhead St, Capital Waterside
Cardiff, CF10 4QP
T +44(0)29 20473727 F +44(0)29 20472277

Client

Project Title
Dragon Glass Bottle Manufacturing Facility

Drawing Title
Proposed Retaining Wall Long and Cross Sections Sheet 2

Scale at A1	1:250	Role	Civil
Suitability	S2 - Suitable For Information		
Job No	273927	Rev	P01
Drawing No	DRAGON-ARUP-PLVL-XX-DR-C-100005		

