



1 Warehouse Elevation East  
1 : 200

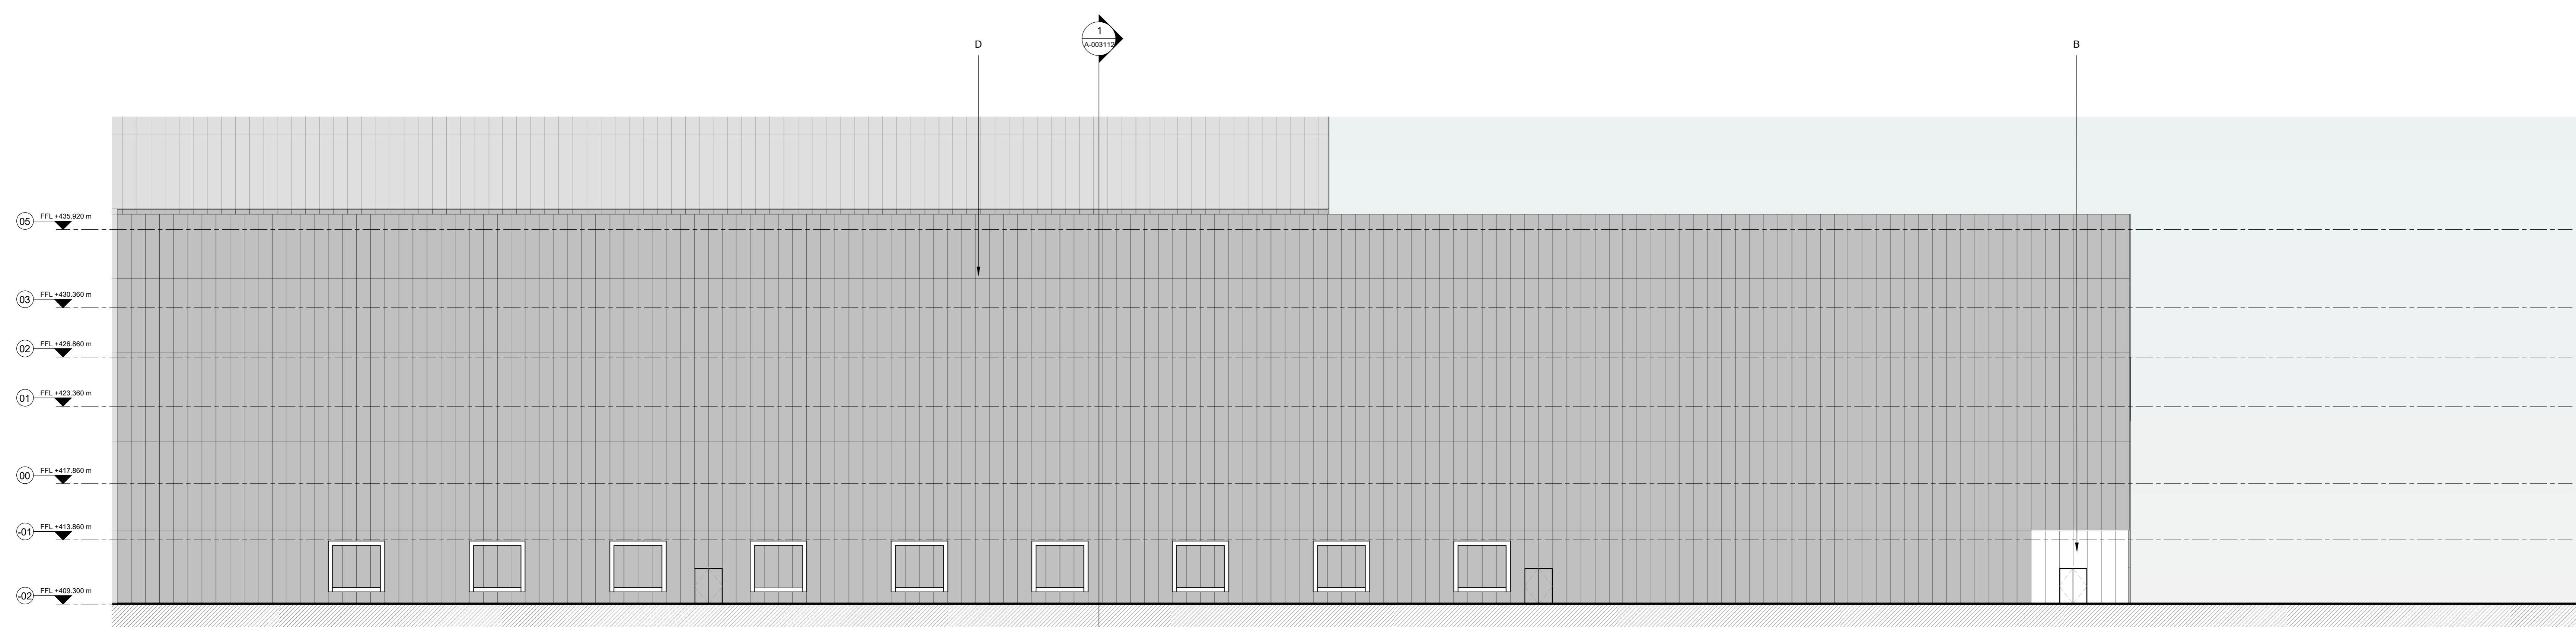

2 Warehouse Elevation South  
1 : 200

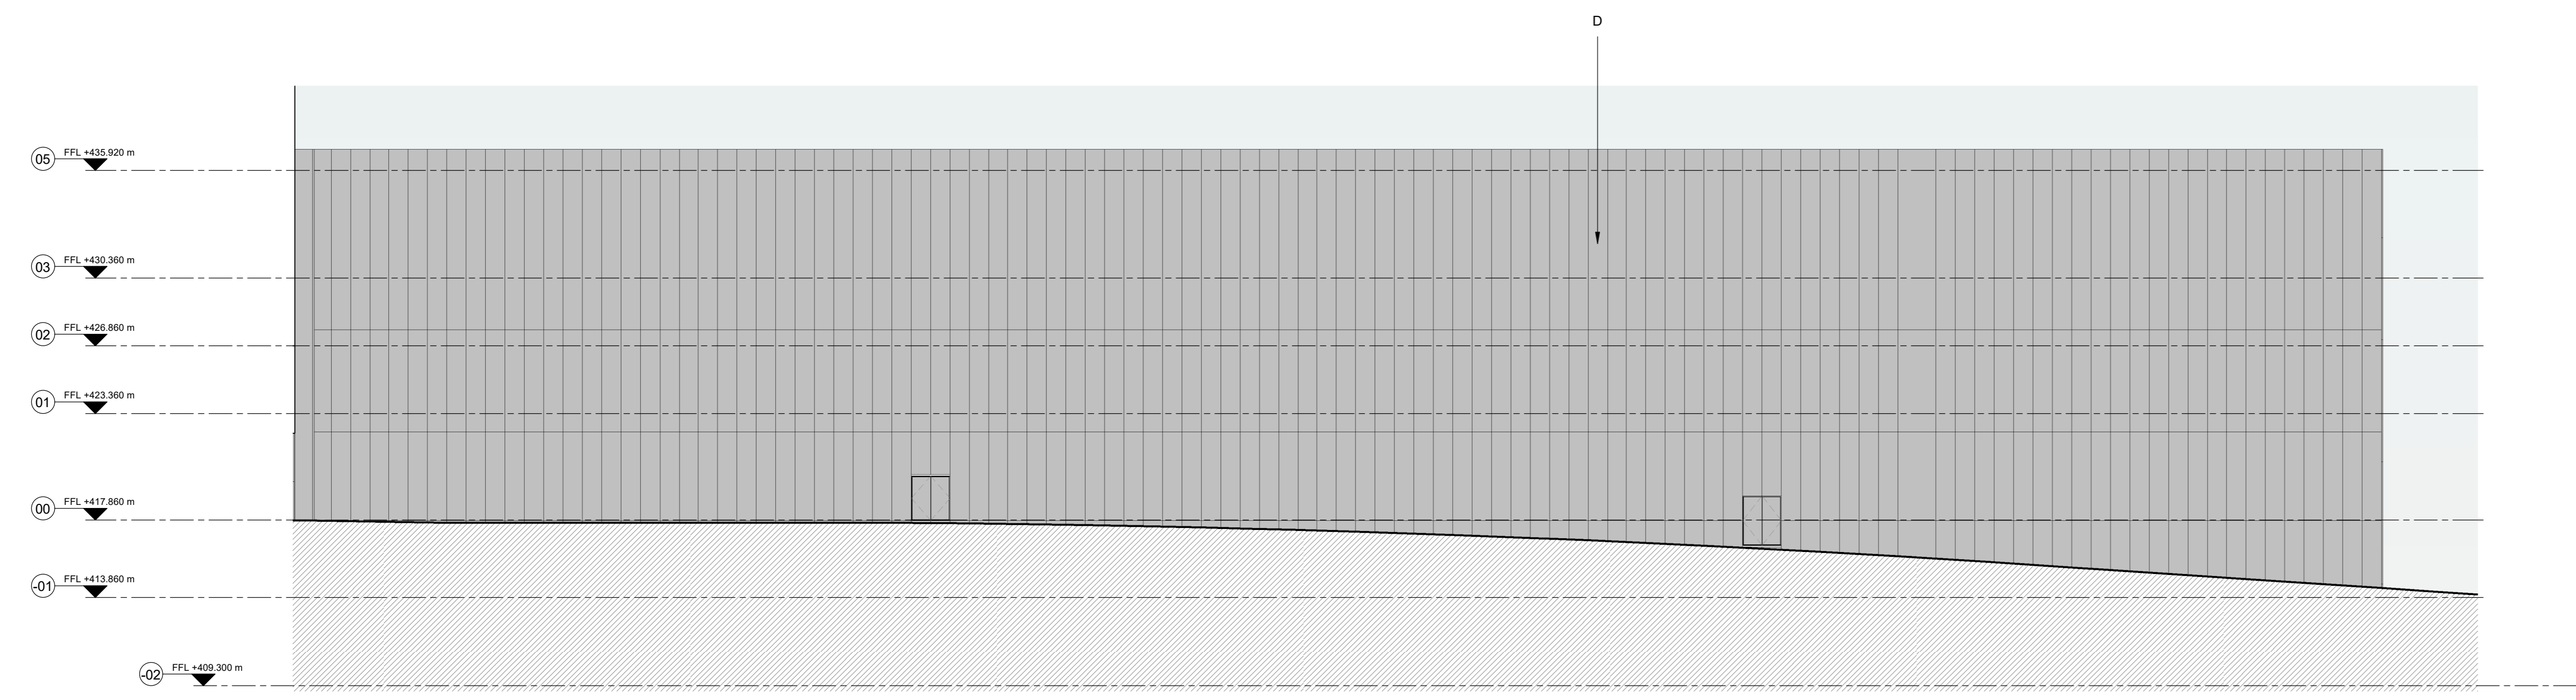

3 Warehouse Elevation West  
1 : 200

- Key**
- Materials Types:**
- A Grey Coloured Concrete
  - B Glazing
  - C Grey Metal Panel
  - D Grey Reflective Metal Panel
  - E Grey Metal Louvres/perforated panels for ventilation
  - F Grey Metal Fins
  - G Fritted Glazing
  - H Concrete
  - I Metal Fence
  - J Metal Door
  - K Grey Metal Fins with Glazing Behind


P02	16/09/21	Issued for Planning
P01	19/07/21	Issued for Planning
Issue	Date	

**ARUP**

13 Fenny Street  
London W1T 4EQ  
Tel: +44 (0)20 7591 1511 Fax: +44 (0)20 7591 3924  
www.arup.com

Client  
CINER Glass Limited

Project Title  
Dragon Glass Bottle Manufacturing Facility  
Rassau Industrial Estate South Wales

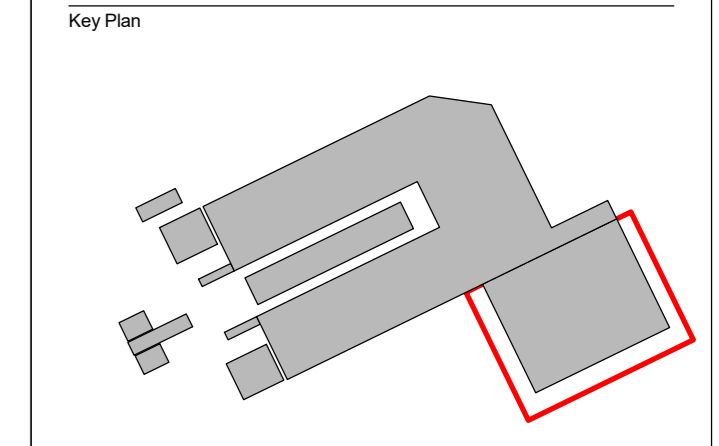

Drawing Title  
Warehouse Building South, East, West  
General Arrangement Elevations

Scale of A0	1 : 200	By / Check / Appd	ACR/PE/ME
Date	Architecture		
Status	Planning		
Arup Job No	273927	Rev	P02

DRAGON-ARUP-XXXX-ZZ-DR-A-003220

