



Disclaimer  
 Electronic drawings once printed, are uncontrolled and may become out of date. Refer to CDE for current revision.  
 FIGURED DIMENSIONS ONLY TO BE USED. All dimensions to be checked on site. All dimensions are in millimetres unless indicated otherwise.  
 If in doubt, ask.


- Key Materials Types:**
- A Dark Grey Metal Panel
  - B Glazing
  - C Blue Metal Panel
  - D Metal Panel with grey metallic finish
  - E Grey Metal Louvres/perforated panels for ventilation
  - F Grey Metal Fins
  - G Fritted Glazing
  - H Concrete
  - I Metal Fence
  - J Metal Door
  - K Grey Metal Fins with Glazing Behind
  - L Steel Mesh
  - M Dark Grey Metal Flashing

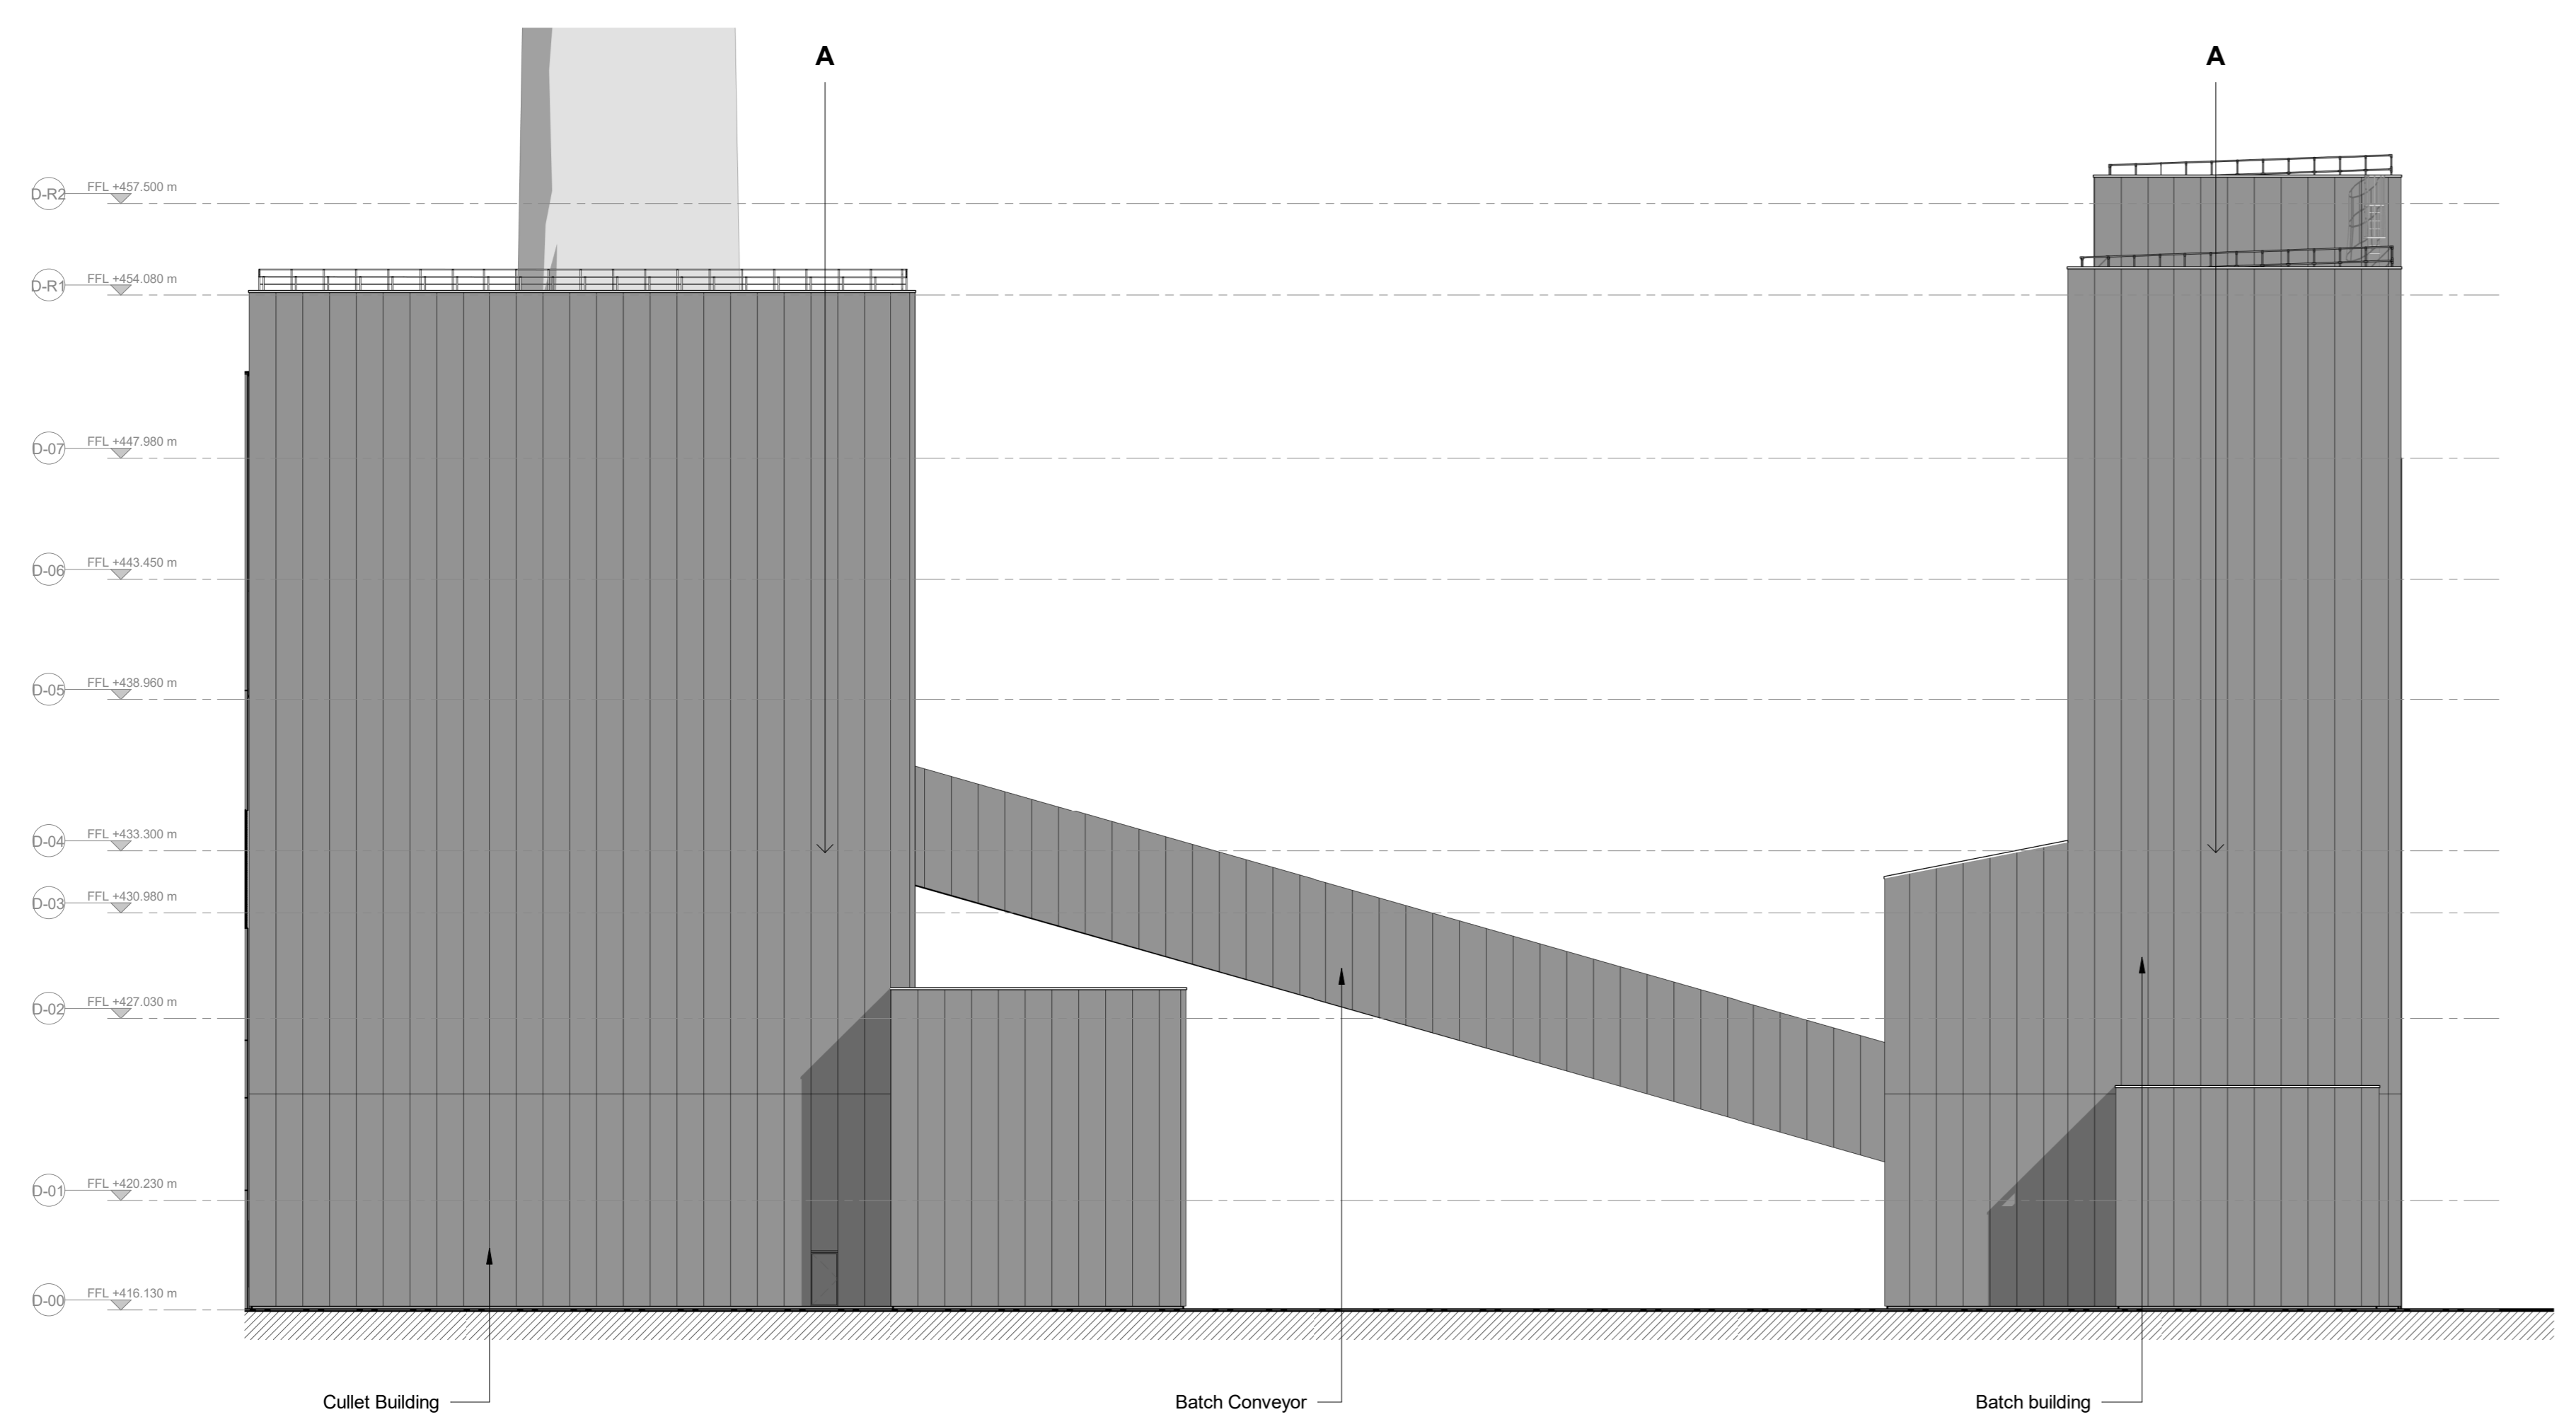


1 Elevation Batch - North (Planning)  
 1: 200

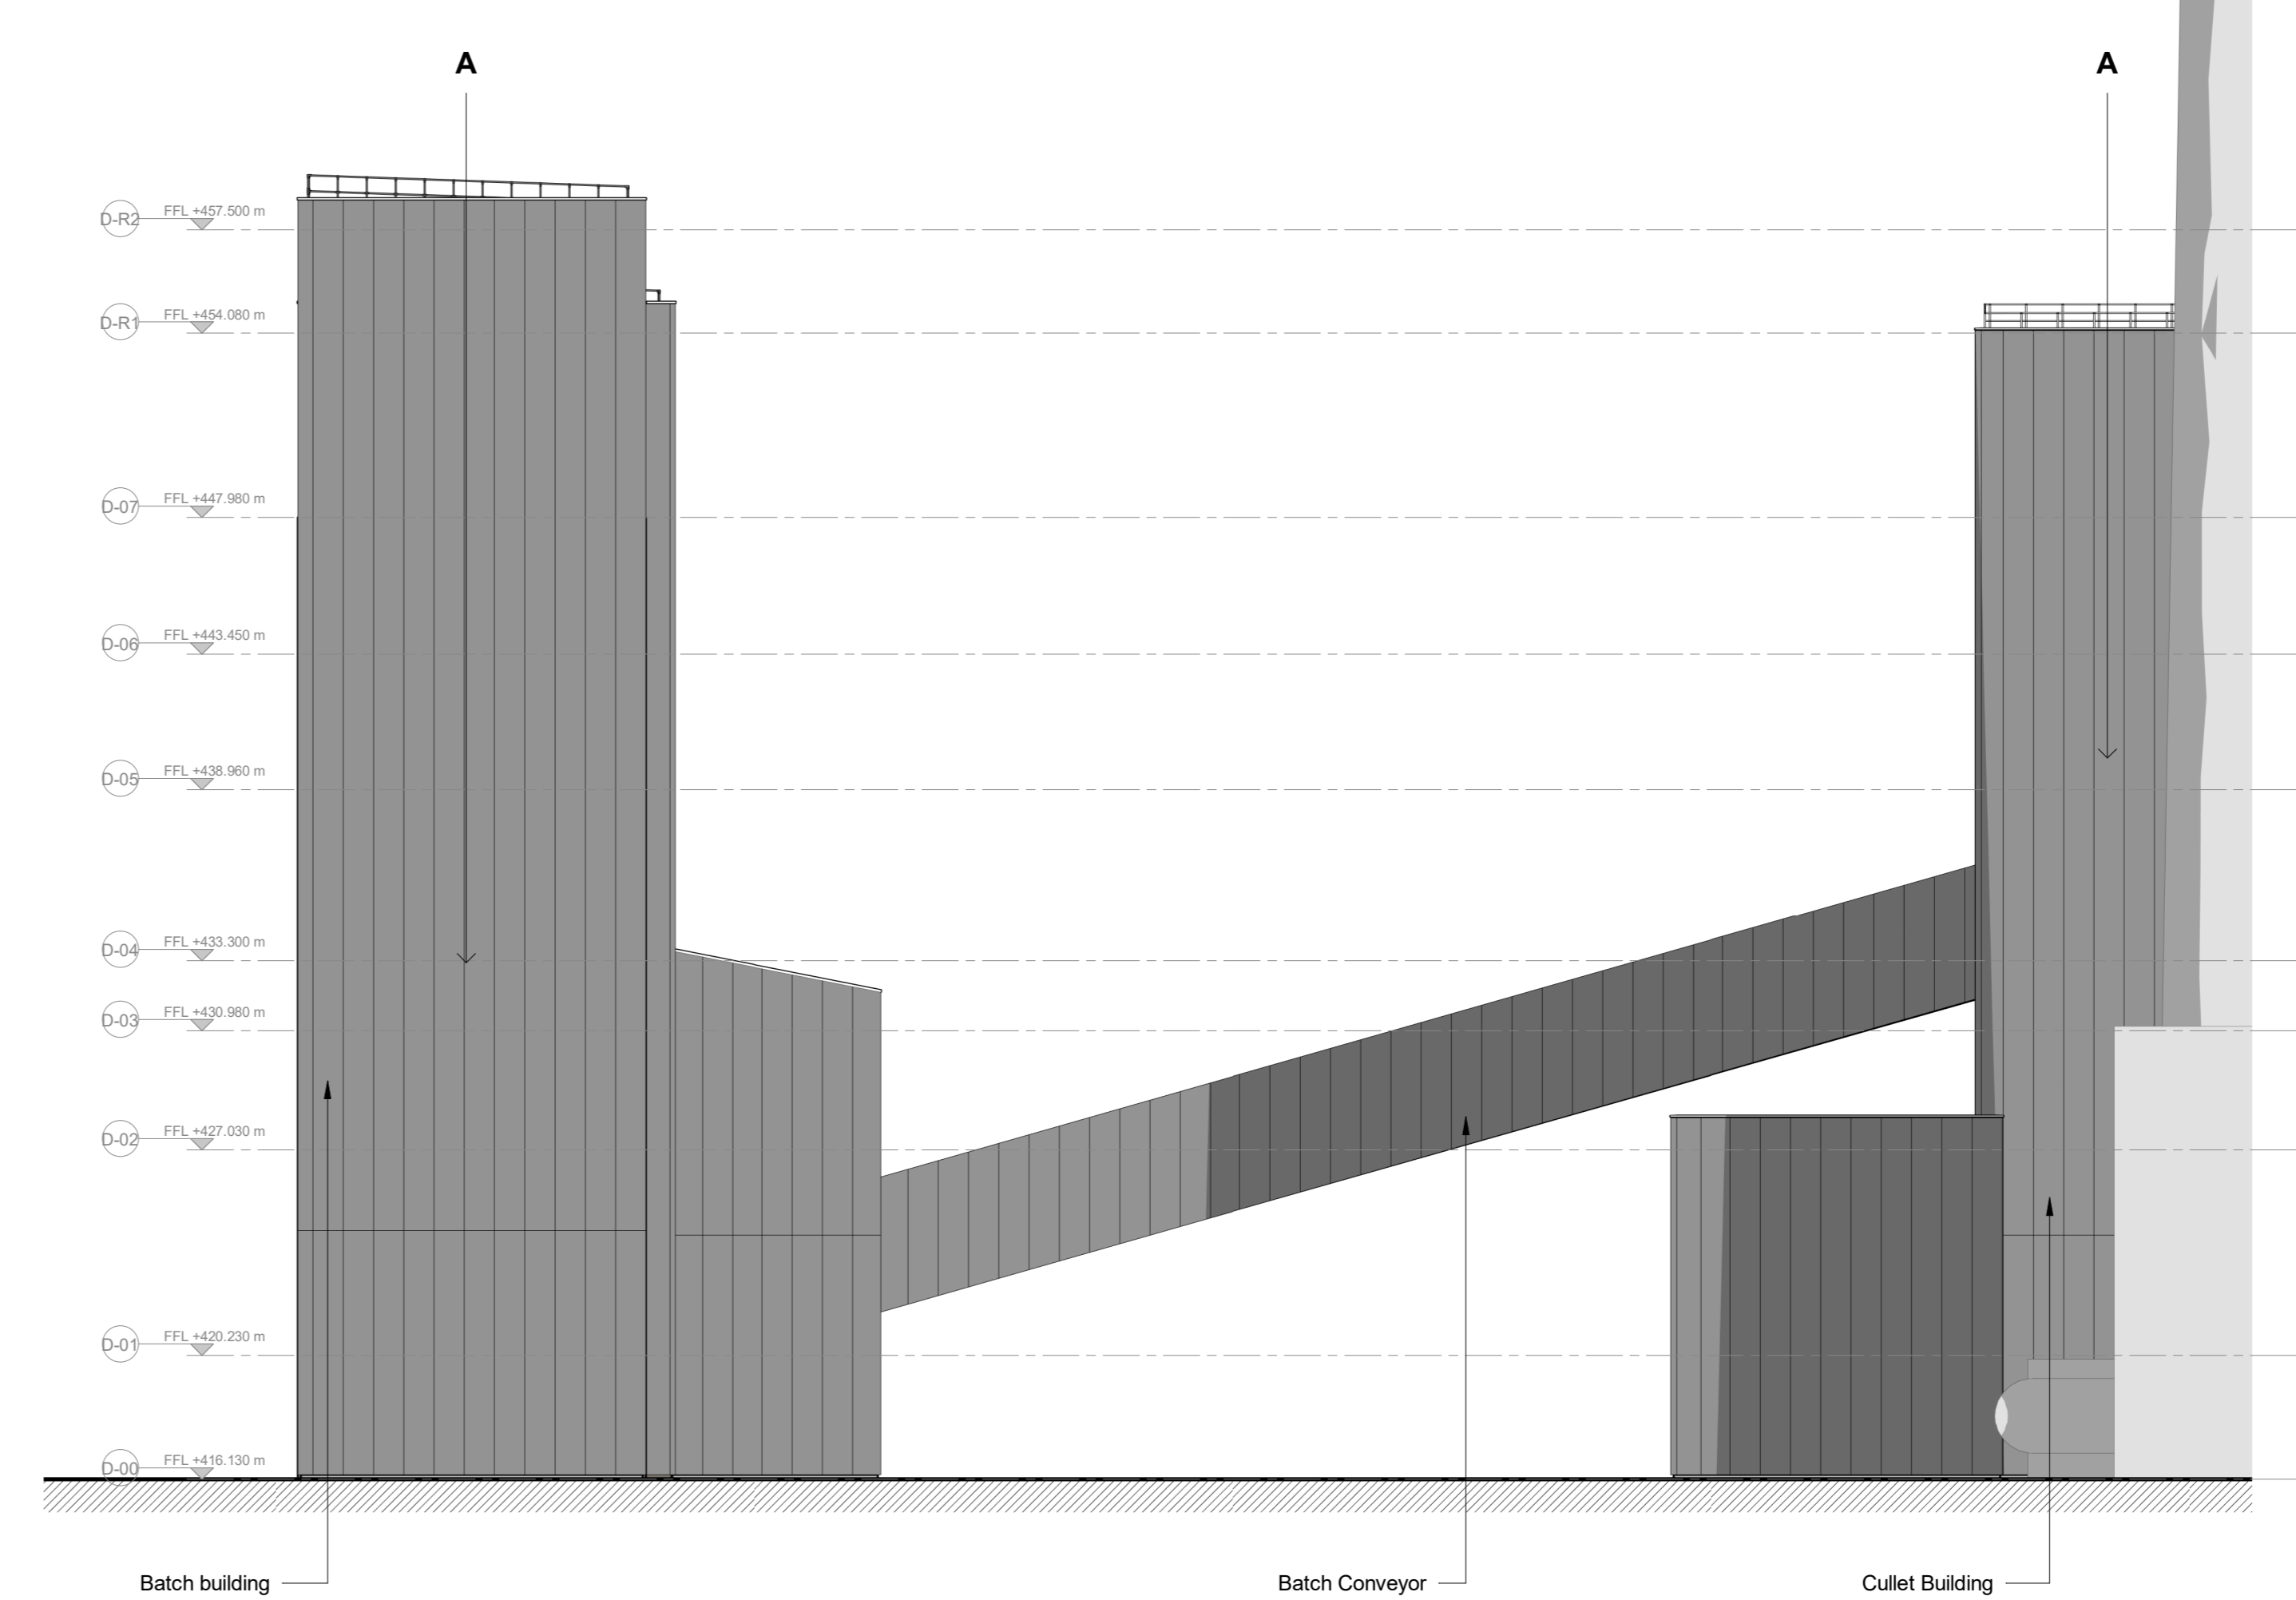

2 Elevation Batch - South (Planning)  
 1: 200

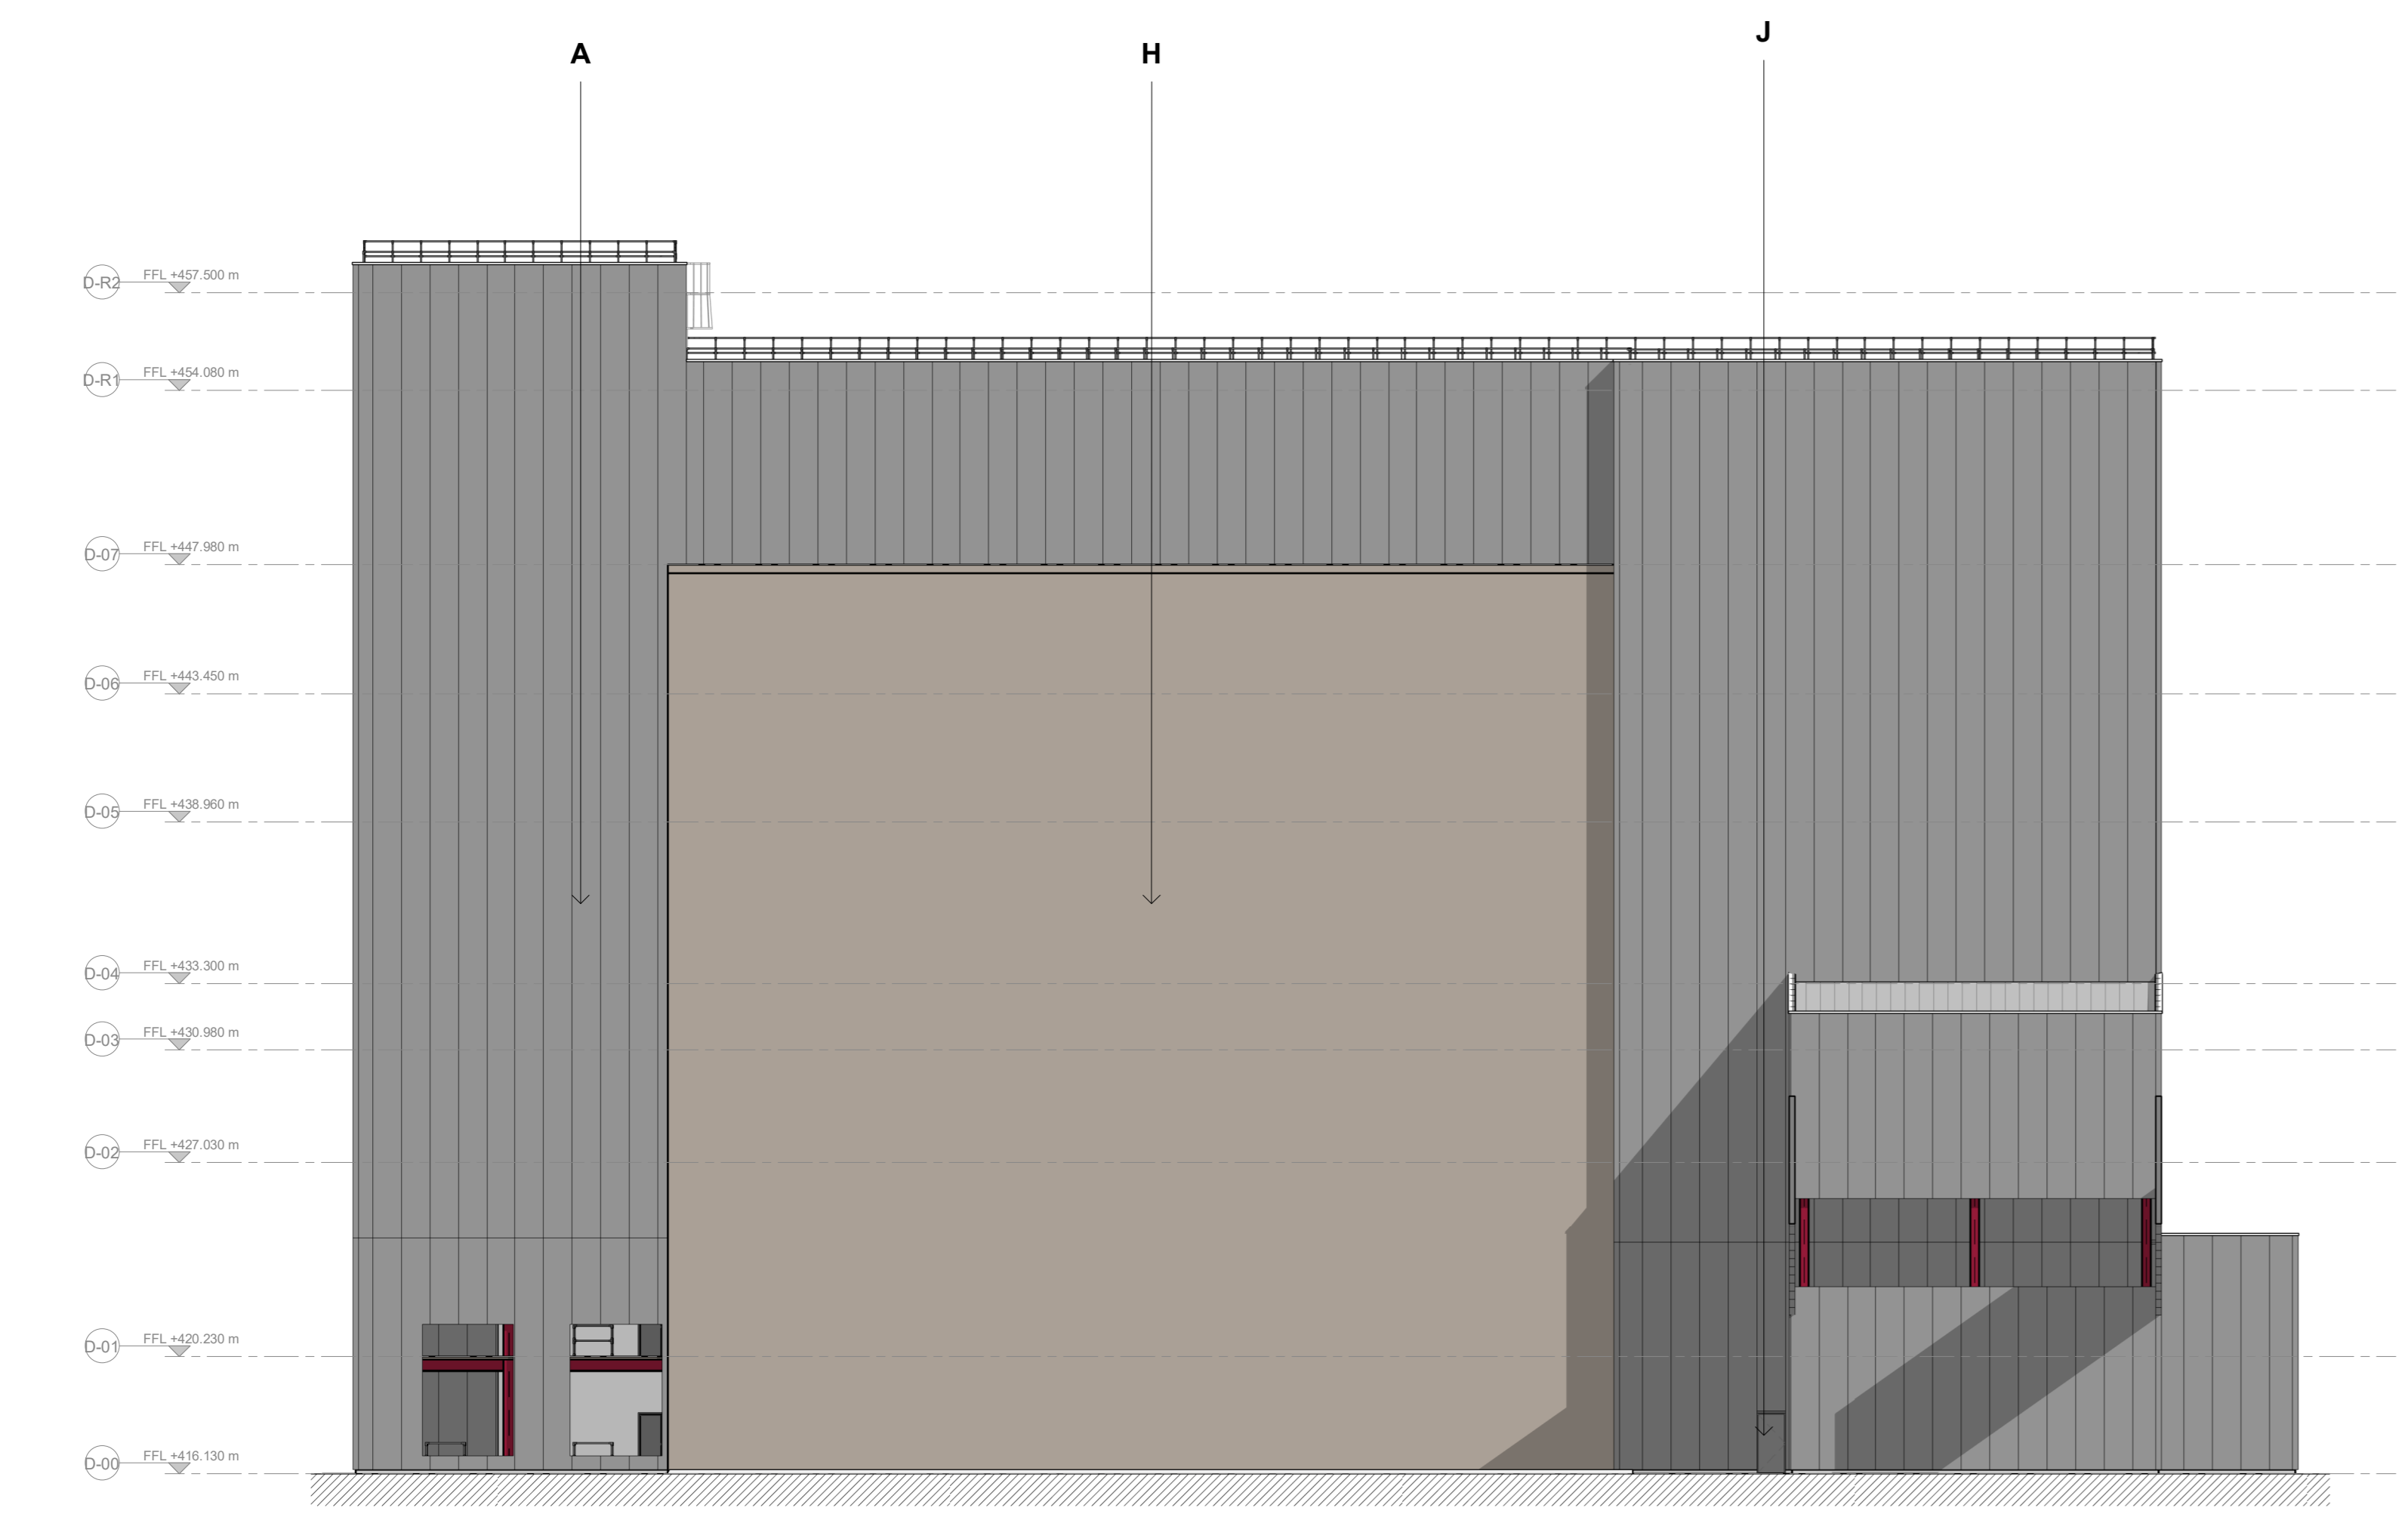

3 Elevation Batch - East (Planning)  
 1: 200

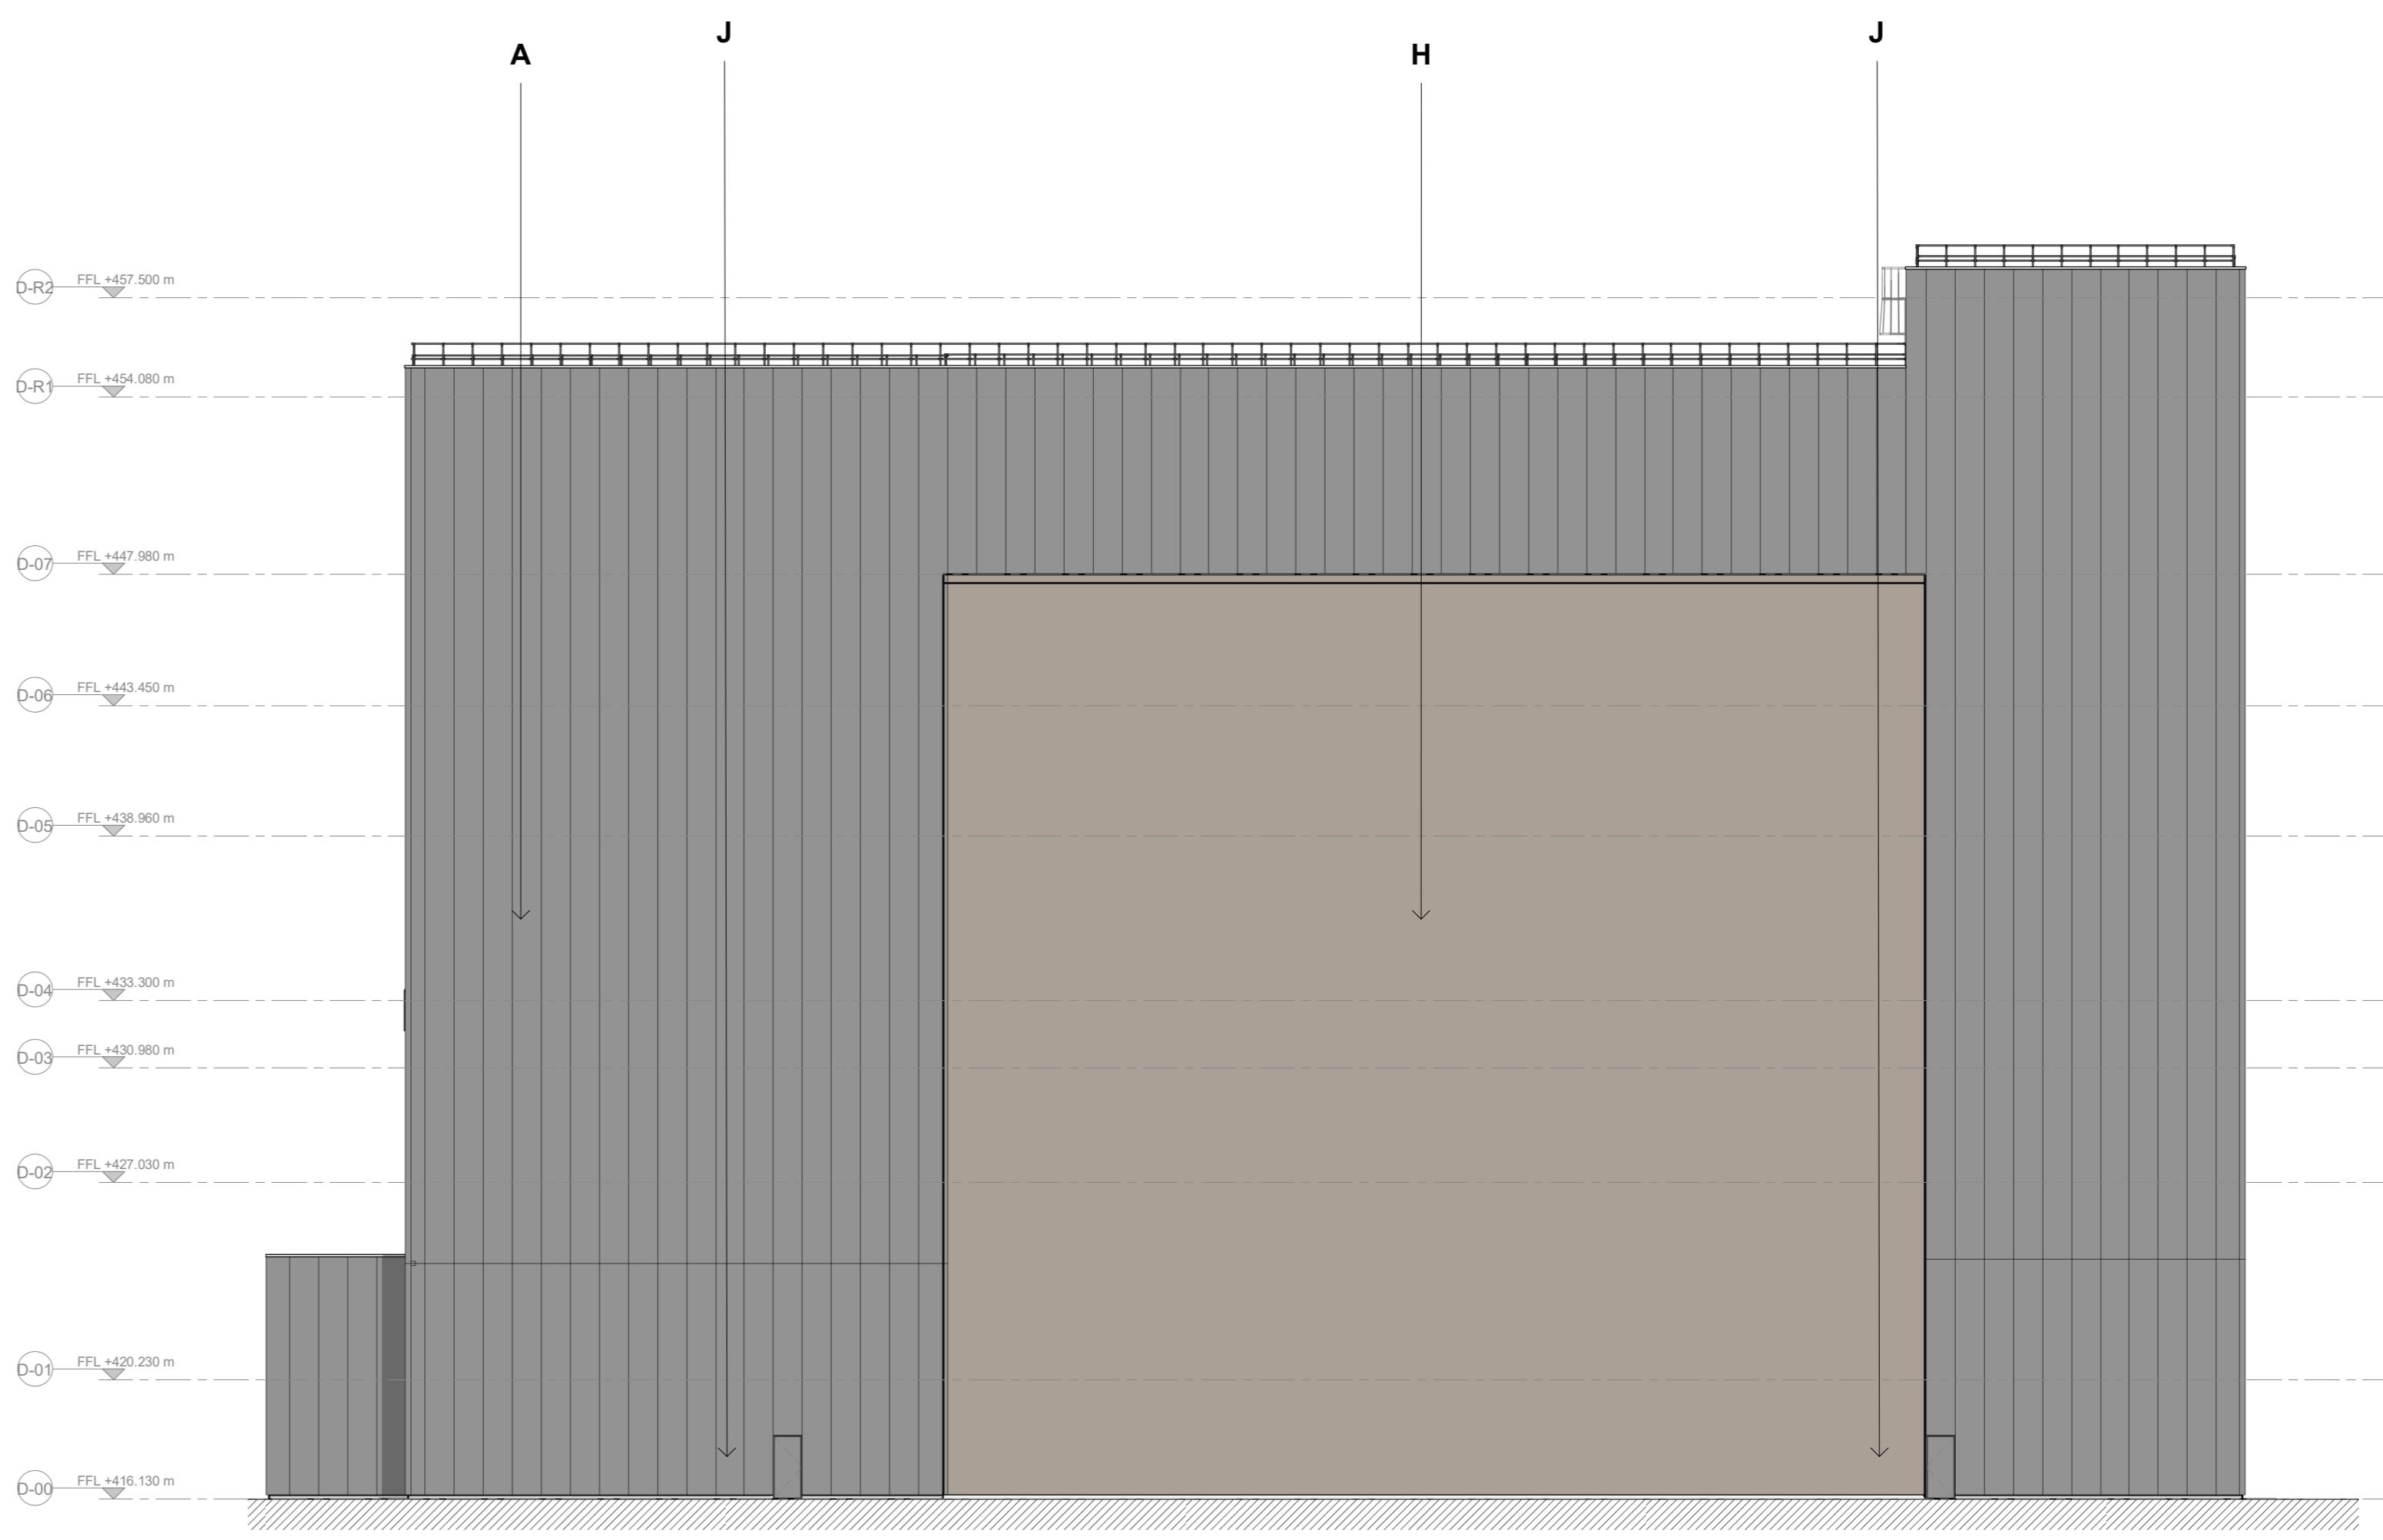

4 Elevation Batch - West (Planning)  
 1: 200


P03	28/08/23	Issued For Planning (S.73)
P02	15/06/21	Issued For Planning
P01	19/07/21	Issued For Planning
Issue	Date	

**ARUP**

19 Fenny Street  
 London EC1R 4ED  
 Tel: +44 (0)20 7596 1531 Fax: +44 (0)20 7580 3924  
 www.arup.com

Client  
**ciner GLASS**

Project Title  
**Dragon Glass Bottle Manufacturing Facility**

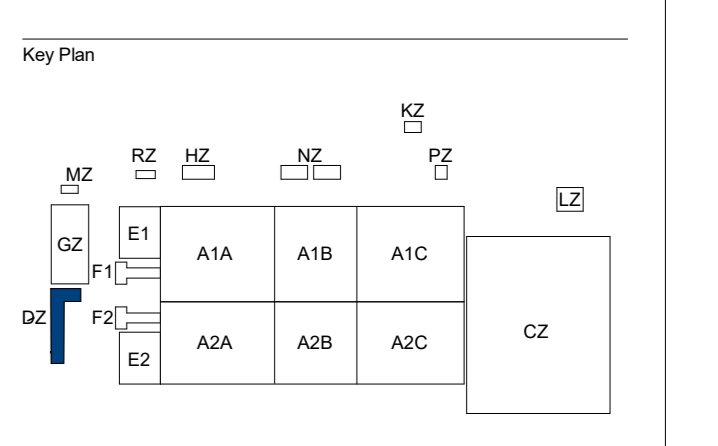

Drawing Title  
**Batch Building  
 North, East, South, West  
 General Arrangement Elevations**

Scale of A0	1 : 200	By / C/Nd / Appd	ACR/PE/MR
Disc	Architecture		
Status	Planning		
Appr. Job No.	284431	Rev	P03
ID			

